

ARDEX BUTYNOL DRAWING LIST

DRAWING NO.	SHEET TITLE	DATE
AB-00	DRAWING LIST	05/04/2019
AB-01	THRESHOLD AT OPENING - REBATED	05/04/2019
AB-02	THRESHOLD AT OPENING	05/04/2019
AB-03	BOTTOM PLATE WALL - DIRECT FIXED	05/04/2019
AB-04	BOTTOM PLATE WALL - CAVITY	05/04/2019
AB-05	INTERNAL CENTRAL	05/04/2019
AB-06	INTERNAL GUTTER	05/04/2019
AB-07	BOX GUTTER & PARAPET DOWNTURN	05/04/2019
AB-08	OVERFLOW	05/04/2019
AB-09	SCUPPER OUTLET	05/04/2019
AB-10	EAVES & VERGE	05/04/2019
AB-11	SPOUTING	05/04/2019
AB-12	ROOF PENETRATION	05/04/2019
AB-13	FLASHING INTO CONCRETE WALLS - CHASE	05/04/2019
AB-14	FLASHING INTO CONCRETE WALLS - MECHANICAL	05/04/2019
AB-15	FLASHING INTO CONCRETE WALLS - FLASHING	05/04/2019
AB-16	ONE WAY SUBSTRATE VENTILATOR	05/04/2019
AB-17	PIPE PENETRATION	05/04/2019
AB-18	TOP FIXED BALUSTRADE	05/04/2019
AB-19	PLANT EQUIPMENT SUPPORTS	05/04/2019
AB-20	TAPING SUBSTRATE	05/04/2019
AB-21	SEISMIC JOINT	05/04/2019
AB-22	CONSTRUCTION JOINT	05/04/2019
AB-23	TYPICAL MEMBRANE LAP & LAYERS	05/04/2019
AB-24	3D - INTERNAL CORNER	05/04/2019
AB-25	3D - INTERNAL ROOF DRAIN	05/04/2019
AB-26	3D - RAINWATER HEAD & SCUPPER OPENING IN MEMBRANE	05/04/2019
AB-27	3D - ROOF EDGE MECHANICAL FIXED	05/04/2019
AB-28	WARM ROOF SYSTEM - CONCRETE	05/04/2019
AB-29	WARM ROOF SYSTEM - METAL DECK	05/04/2019
AB-30	WARM ROOF SYSTEM - PLYWOOD	05/04/2019

ARDEX BUTYNOL

DRAWING LIST

SHEET TITLE


DWG NO. **AB-00**

DATE 05/04/2019

SCALE NOT TO SCALE



Disclaimer: Ardex makes every reasonable effort to ensure that the technical details, recommendations and other information contained in this drawing are accurate and represent our knowledge and experience at the time of design and publication. Ardex reserves the right to change the information without prior notice. Ardex provides the information in good faith with no representations or warranties (whether implied or otherwise), and will not be liable for any losses or damages, whether direct, indirect or consequential whatsoever, whether in contract, negligence or any other action, arising out of or in connection with the use, or inability to use, the information. It is your responsibility to ensure that our products are used only for the purposes for which they are intended and are used in accordance with any applicable specifications, guidelines, standards, codes of practice, regulations and laws. The supply of our products and services are also subject to certain terms, warranties and exclusions which are available on request.

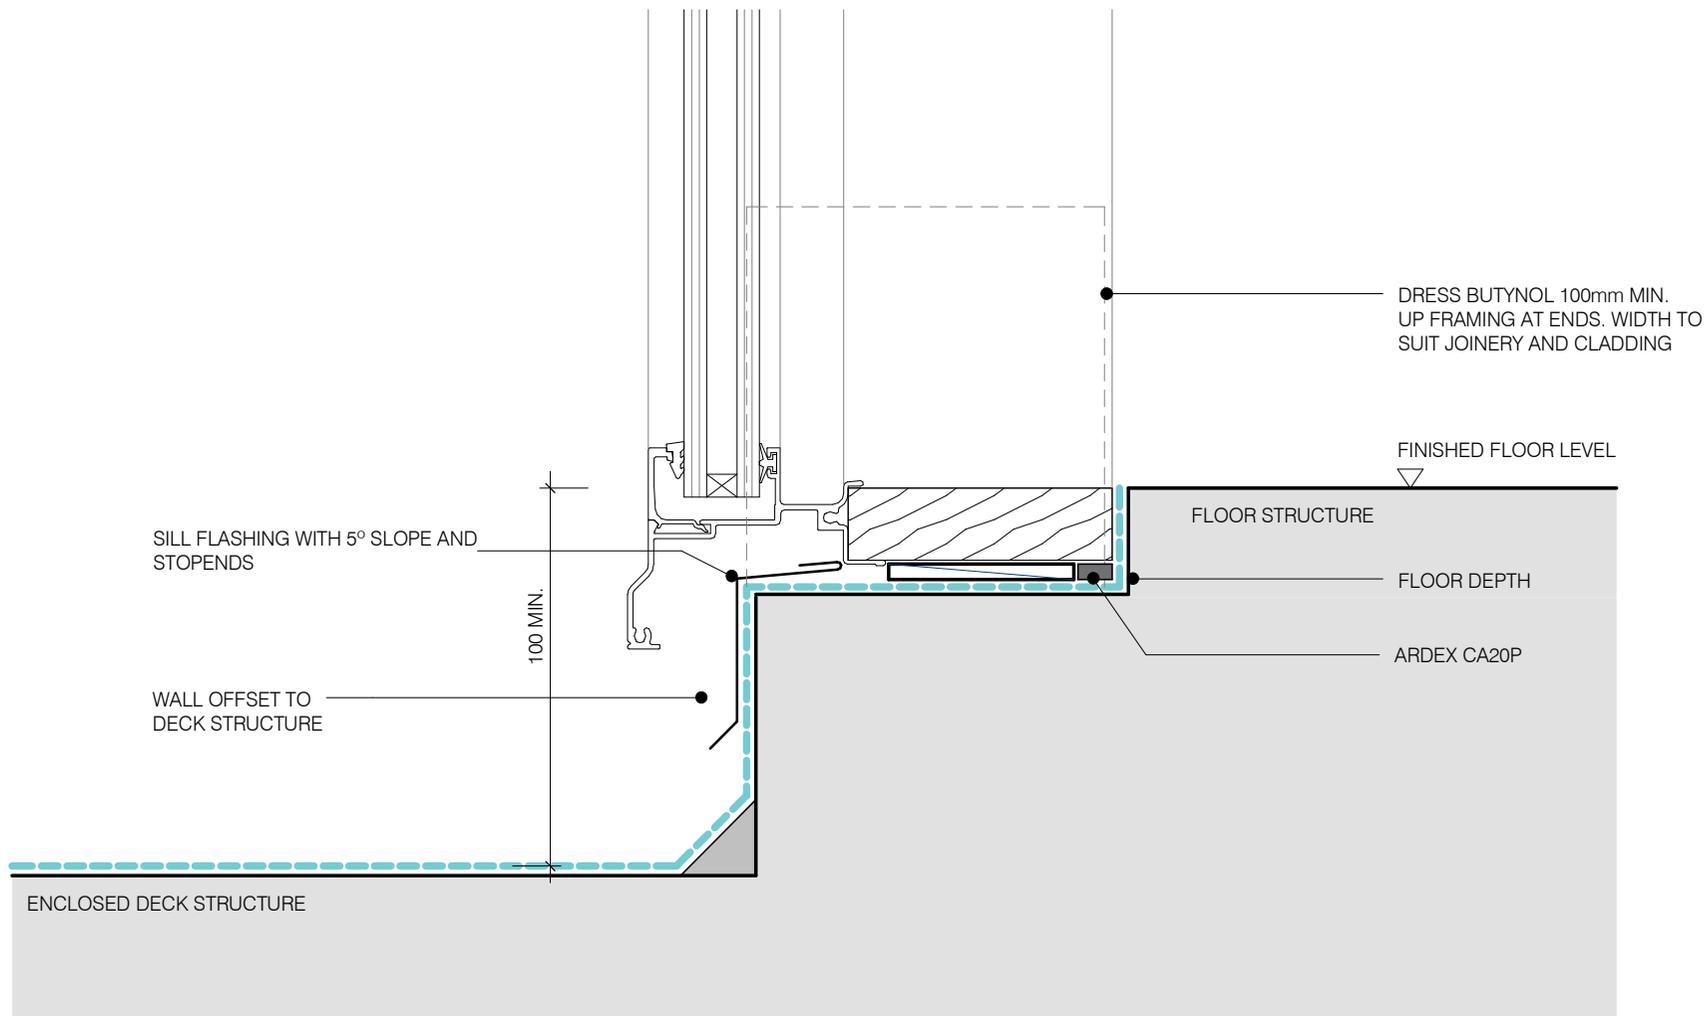

ARDEX BUTYNOL

THRESHOLD AT OPENING - REBATED

SHEET TITLE


DWG NO. **AB-01**

DATE 05/04/2019

SCALE 1 : 2 @ A4



Disclaimer: Ardex makes every reasonable effort to ensure that the technical details, recommendations and other information contained in this drawing are accurate and represent our knowledge and experience at the time of design and publication. Ardex reserves the right to change the information without prior notice. Ardex provides the information in good faith with no representations or warranties (whether implied or otherwise), and will not be liable for any losses or damages, whether direct, indirect or consequential whatsoever, whether in contract, negligence or any other action, arising out of or in connection with the use, or inability to use, the information. It is your responsibility to ensure that our products are used only for the purposes for which they are intended and are used in accordance with any applicable specifications, guidelines, standards, codes of practice, regulations and laws. The supply of our products and services are also subject to certain terms, warranties and exclusions which are available on request.

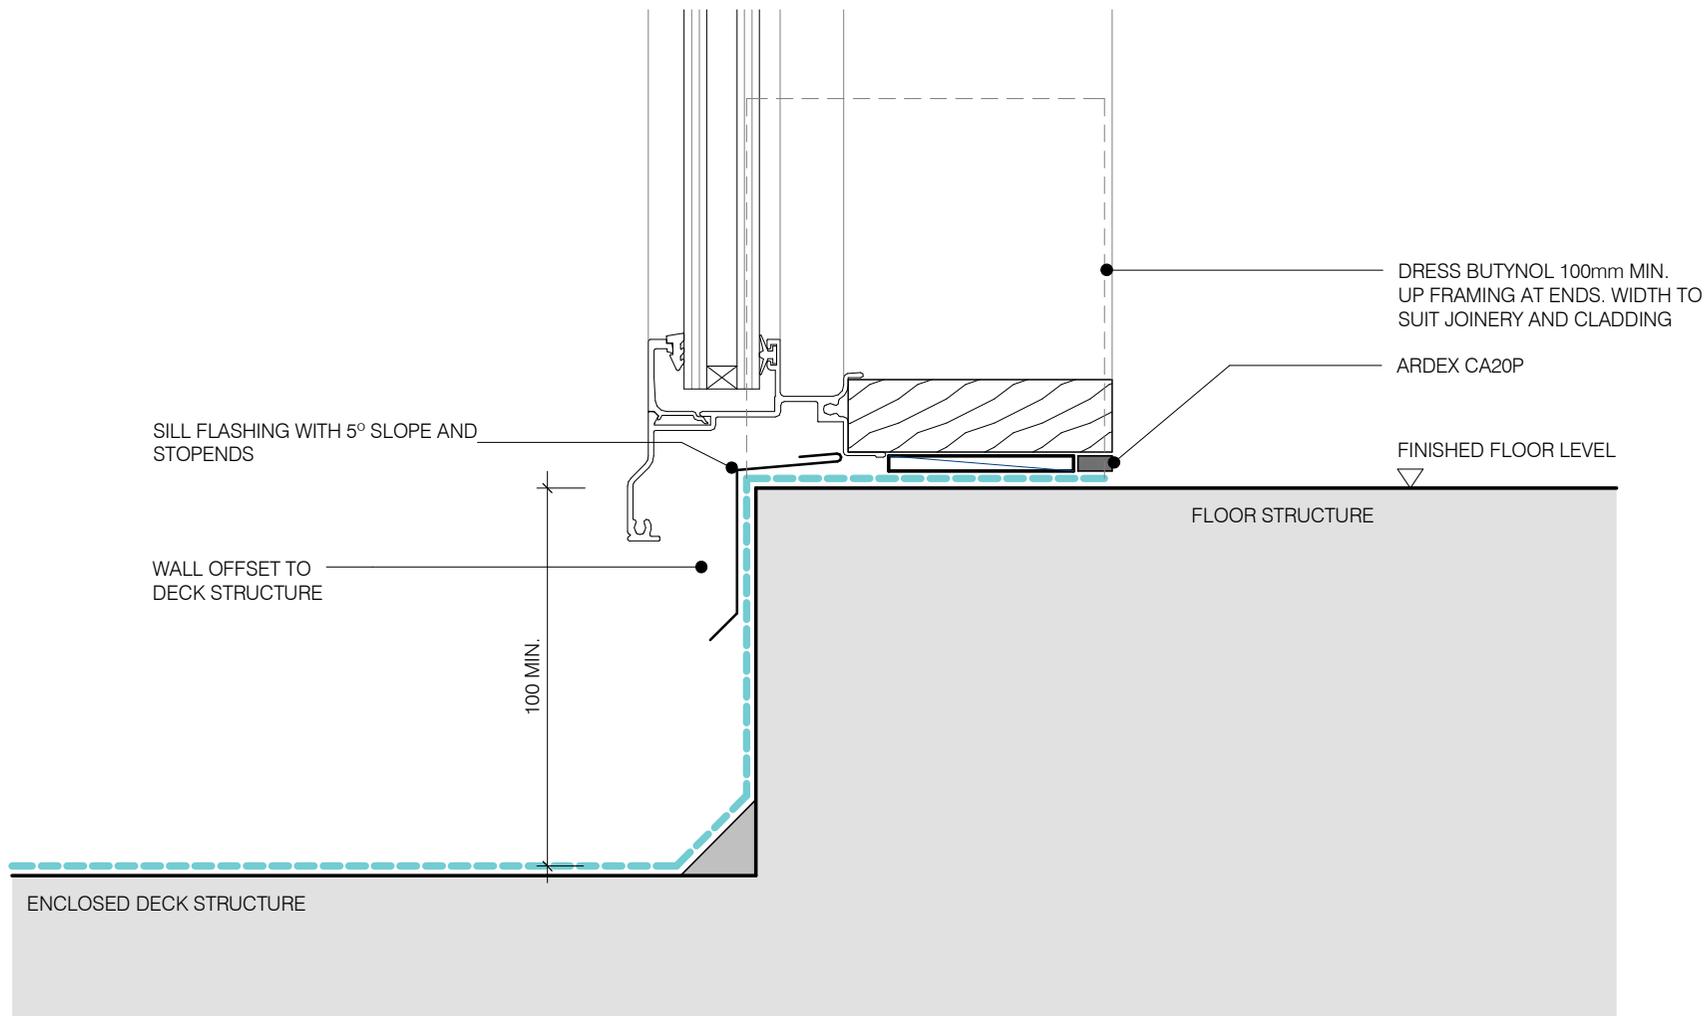

ARDEX BUTYNOL

THRESHOLD AT OPENING

SHEET TITLE


DWG NO. **AB-02**

DATE 05/04/2019

SCALE 1 : 2 @ A4



Disclaimer: Ardex makes every reasonable effort to ensure that the technical details, recommendations and other information contained in this drawing are accurate and represent our knowledge and experience at the time of design and publication. Ardex reserves the right to change the information without prior notice. Ardex provides the information in good faith with no representations or warranties (whether implied or otherwise), and will not be liable for any losses or damages, whether direct, indirect or consequential whatsoever, whether in contract, negligence or any other action, arising out of or in connection with the use, or inability to use, the information. It is your responsibility to ensure that our products are used only for the purposes for which they are intended and are used in accordance with any applicable specifications, guidelines, standards, codes of practice, regulations and laws. The supply of our products and services are also subject to certain terms, warranties and exclusions which are available on request.

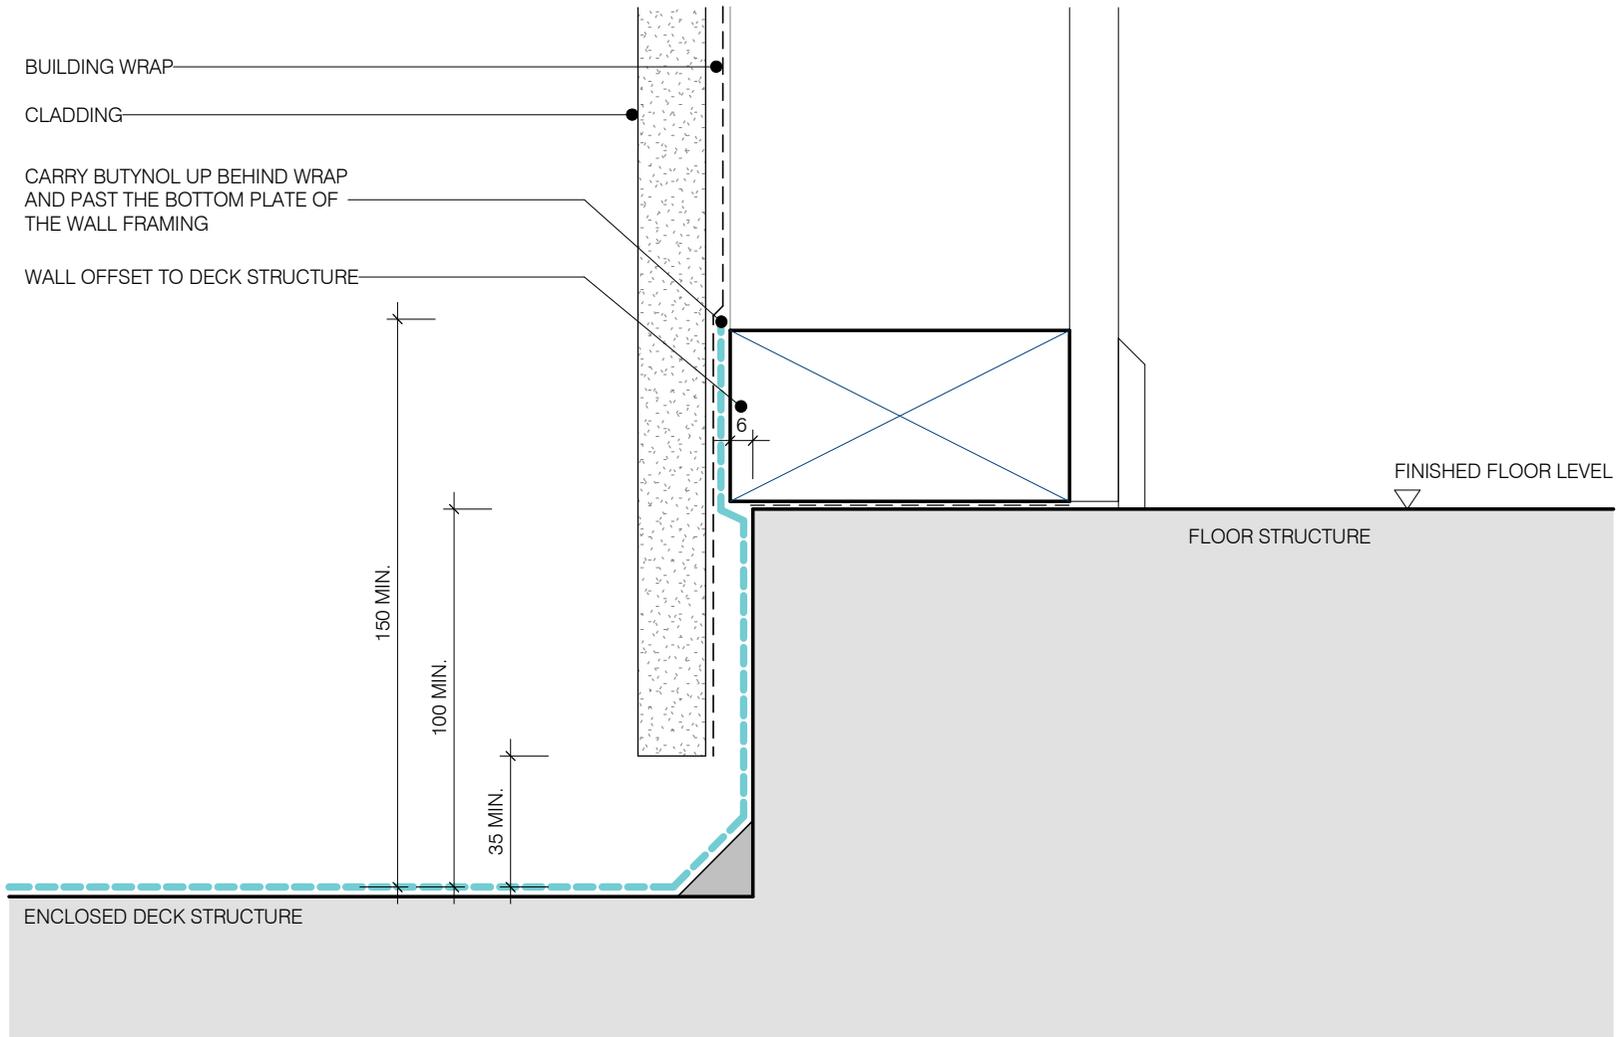

ARDEX BUTYNOL

BOTTOM PLATE WALL - DIRECT FIXED

SHEET TITLE

DWG NO. **AB-03**

DATE 05/04/2019


SCALE 1 : 2 @ A4



Disclaimer: Ardex makes every reasonable effort to ensure that the technical details, recommendations and other information contained in this drawing are accurate and represent our knowledge and experience at the time of design and publication. Ardex reserves the right to change the information without prior notice. Ardex provides the information in good faith with no representations or warranties (whether implied or otherwise), and will not be liable for any losses or damages, whether direct, indirect or consequential whatsoever, whether in contract, negligence or any other action, arising out of or in connection with the use, or inability to use, the information. It is your responsibility to ensure that our products are used only for the purposes for which they are intended and are used in accordance with any applicable specifications, guidelines, standards, codes of practice, regulations and laws. The supply of our products and services are also subject to certain terms, warranties and exclusions which are available on request.

NOTE:

- 1). INTERNAL CORNERS TO BE FORMED AS PER DETAIL
- 2). DIMENSIONS ARE SHOWN TO BUTYNOL. HOWEVER, WHERE THERE IS ADDITIONAL MATERIAL APPLIED OVER THE BUTYNOL ALL DIMENSIONS SHALL APPLY TO THE HIGHEST LEVEL OF THE WEARING SURFACE

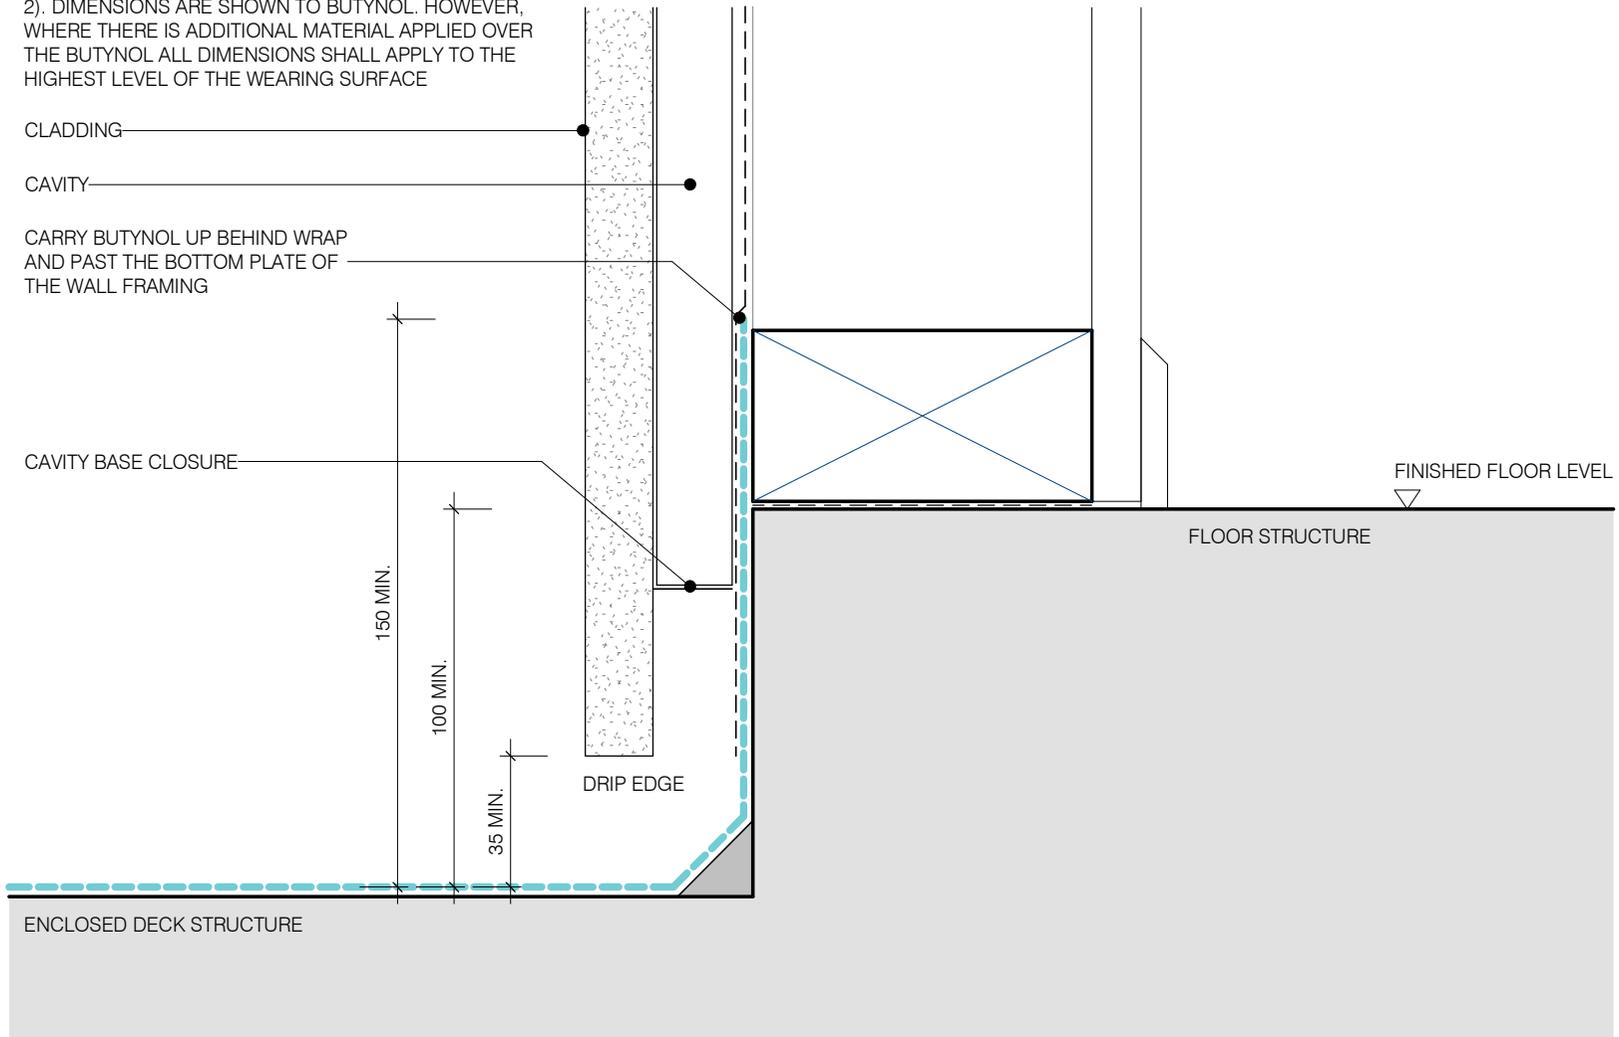

ARDEX BUTYNOL

BOTTOM PLATE WALL - CAVITY

SHEET TITLE


DWG NO. **AB-04**

DATE 05/04/2019

SCALE 1 : 2 @ A4



Disclaimer: Ardex makes every reasonable effort to ensure that the technical details, recommendations and other information contained in this drawing are accurate and represent our knowledge and experience at the time of design and publication. Ardex reserves the right to change the information without prior notice. Ardex provides the information in good faith with no representations or warranties (whether implied or otherwise), and will not be liable for any losses or damages, whether direct, indirect or consequential whatsoever, whether in contract, negligence or any other action, arising out of or in connection with the use, or inability to use, the information. It is your responsibility to ensure that our products are used only for the purposes for which they are intended and are used in accordance with any applicable specifications, guidelines, standards, codes of practice, regulations and laws. The supply of our products and services are also subject to certain terms, warranties and exclusions which are available on request.

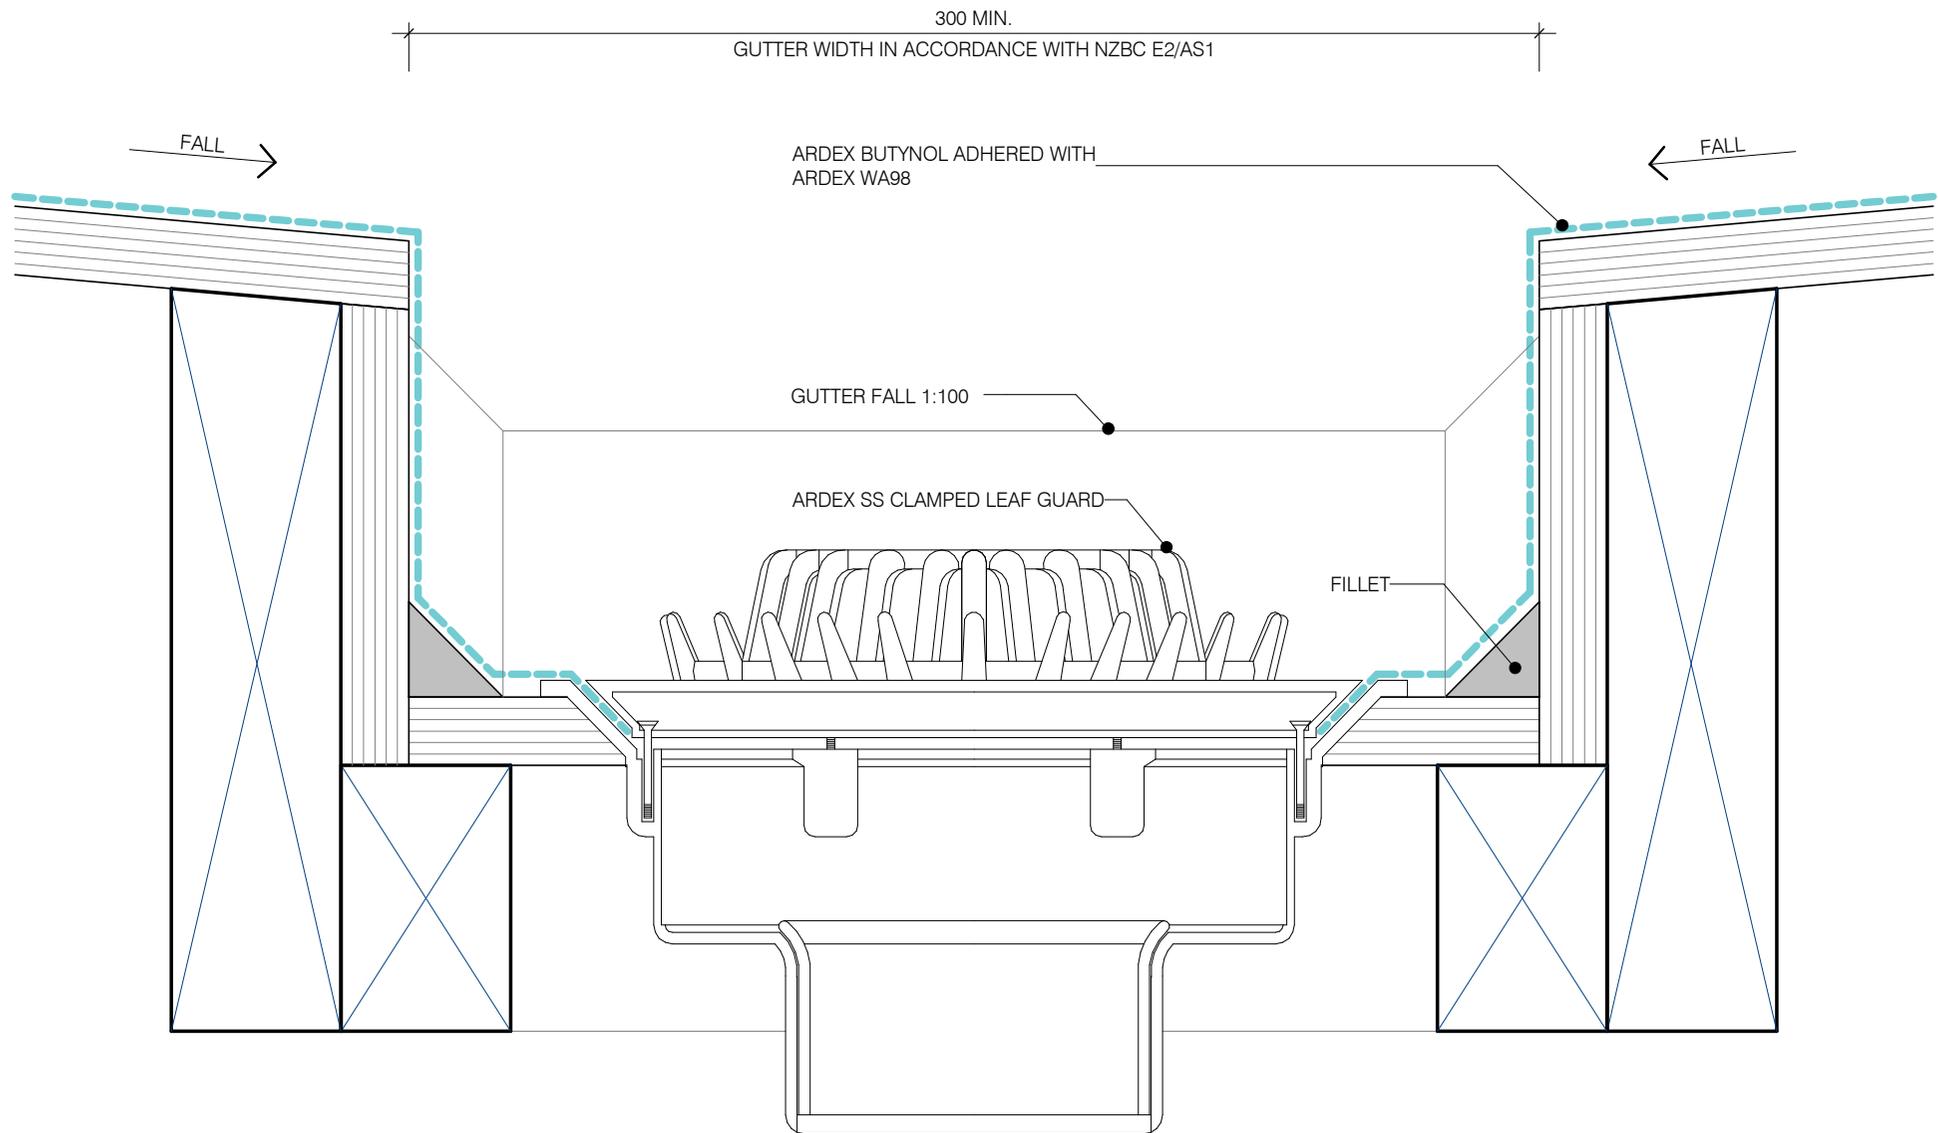

ARDEX BUTYNOL

INTERNAL CENTRAL

SHEET TITLE


DWG NO. **AB-05**

DATE 05/04/2019

SCALE 1:2 @ A4



Disclaimer: Ardex makes every reasonable effort to ensure that the technical details, recommendations and other information contained in this drawing are accurate and represent our knowledge and experience at the time of design and publication. Ardex reserves the right to change the information without prior notice. Ardex provides the information in good faith with no representations or warranties (whether implied or otherwise), and will not be liable for any losses or damages, whether direct, indirect or consequential whatsoever, whether in contract, negligence or any other action, arising out of or in connection with the use, or inability to use, the information. It is your responsibility to ensure that our products are used only for the purposes for which they are intended and are used in accordance with any applicable specifications, guidelines, standards, codes of practice, regulations and laws. The supply of our products and services are also subject to certain terms, warranties and exclusions which are available on request.

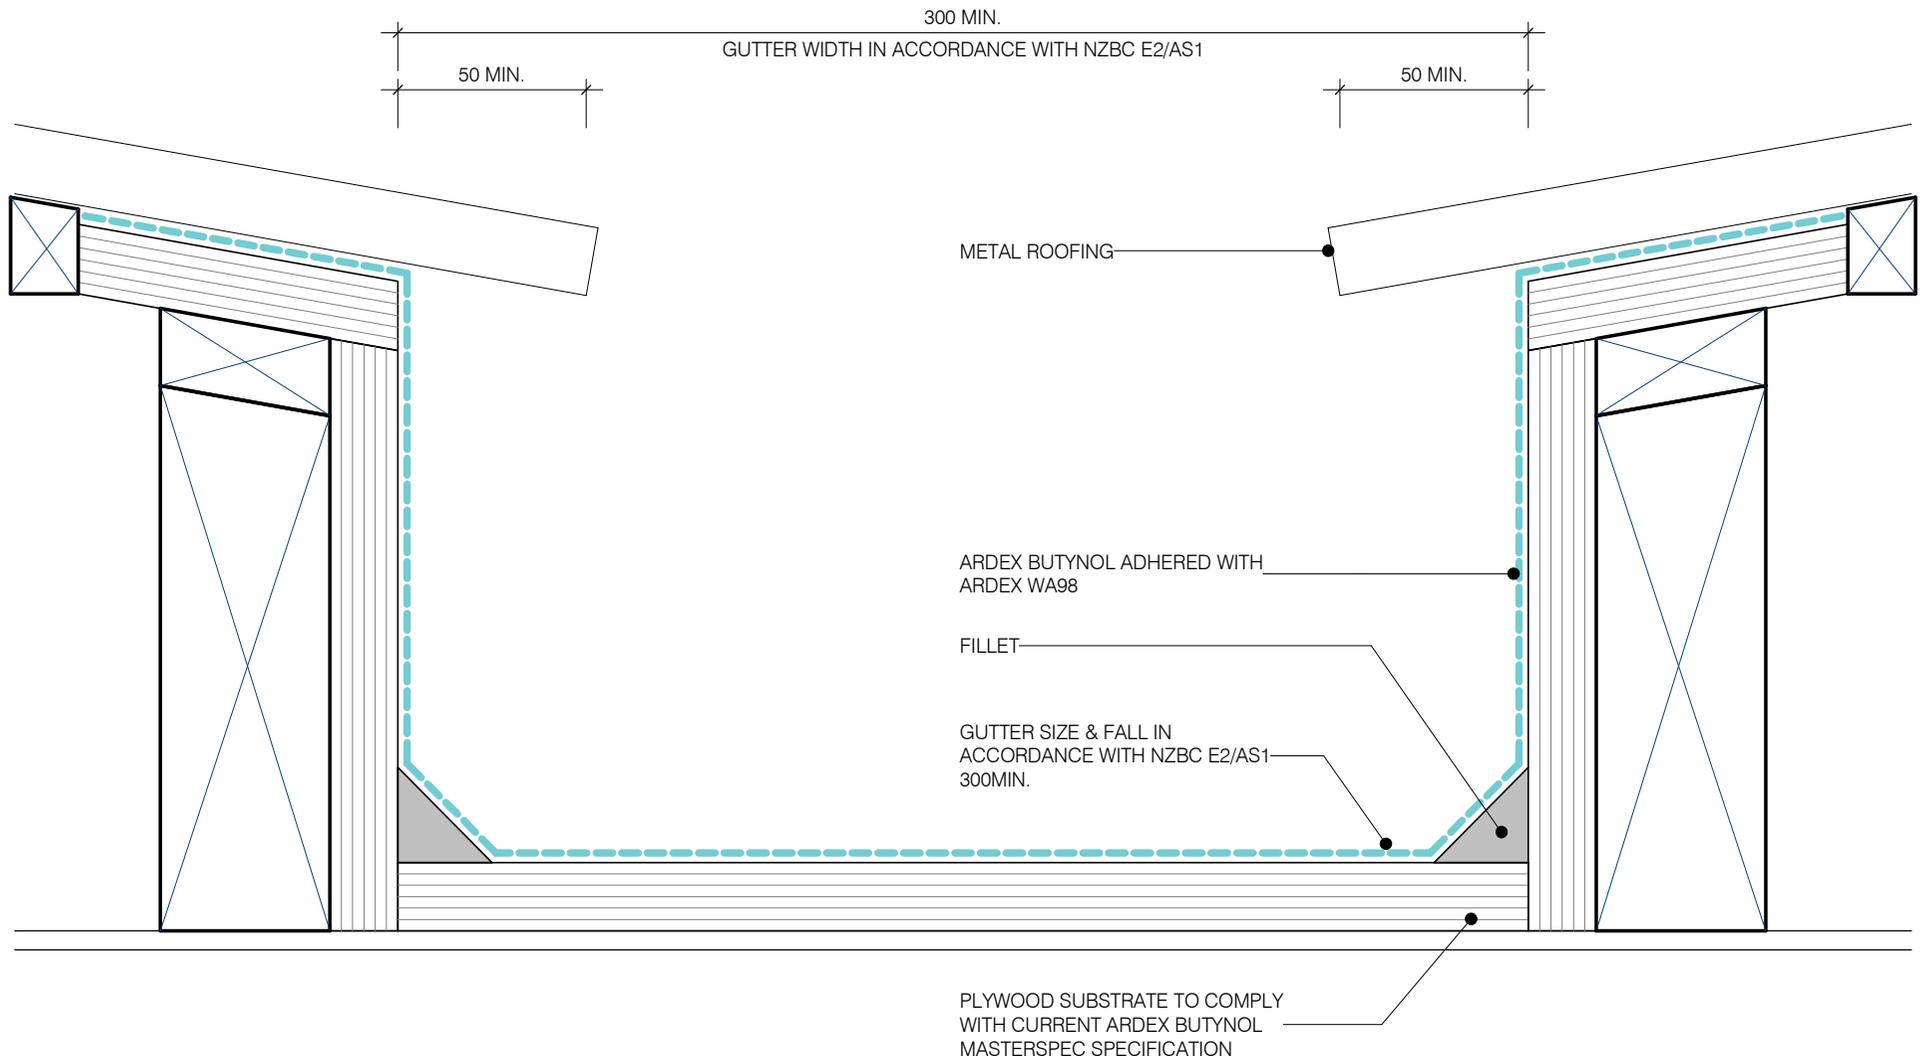

ARDEX BUTYNOL

INTERNAL GUTTER

SHEET TITLE


DWG NO. **AB-06**

DATE 05/04/2019

SCALE 1 : 2 @ A4



Disclaimer: Ardex makes every reasonable effort to ensure that the technical details, recommendations and other information contained in this drawing are accurate and represent our knowledge and experience at the time of design and publication. Ardex reserves the right to change the information without prior notice. Ardex provides the information in good faith with no representations or warranties (whether implied or otherwise), and will not be liable for any losses or damages, whether direct, indirect or consequential whatsoever, whether in contract, negligence or any other action, arising out of or in connection with the use, or inability to use, the information. It is your responsibility to ensure that our products are used only for the purposes for which they are intended and are used in accordance with any applicable specifications, guidelines, standards, codes of practice, regulations and laws. The supply of our products and services are also subject to certain terms, warranties and exclusions which are available on request.

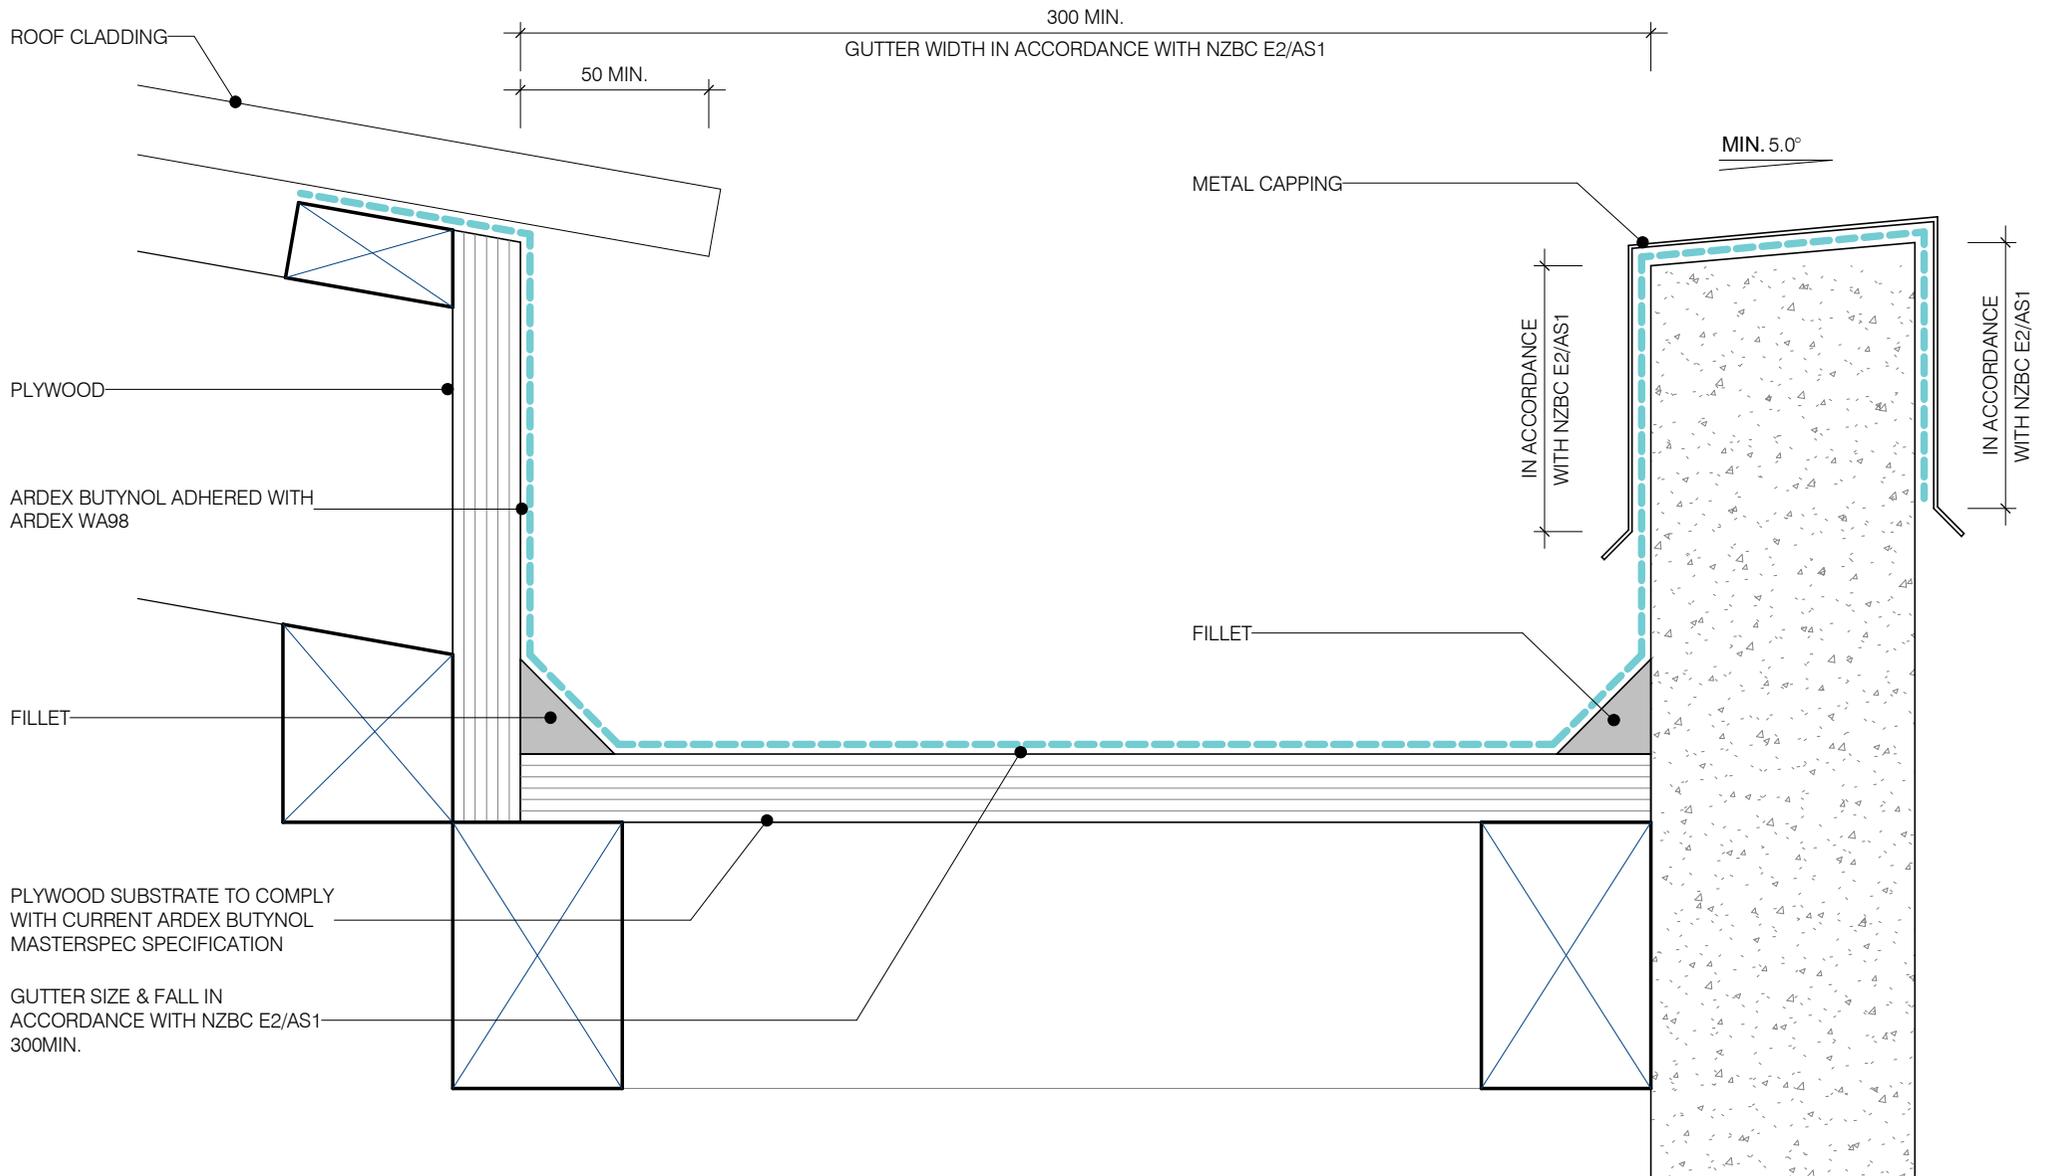

ARDEX BUTYNOL

BOX GUTTER & PARAPET DOWNTURN

SHEET TITLE

DWG NO.

AB-07

DATE


05/04/2019

SCALE

1 : 2 @ A4



Disclaimer: Ardex makes every reasonable effort to ensure that the technical details, recommendations and other information contained in this drawing are accurate and represent our knowledge and experience at the time of design and publication. Ardex reserves the right to change the information without prior notice. Ardex provides the information in good faith with no representations or warranties (whether implied or otherwise), and will not be liable for any losses or damages, whether direct, indirect or consequential whatsoever, whether in contract, negligence or any other action, arising out of or in connection with the use, or inability to use, the information. It is your responsibility to ensure that our products are used only for the purposes for which they are intended and are used in accordance with any applicable specifications, guidelines, standards, codes of practice, regulations and laws. The supply of our products and services are also subject to certain terms, warranties and exclusions which are available on request.

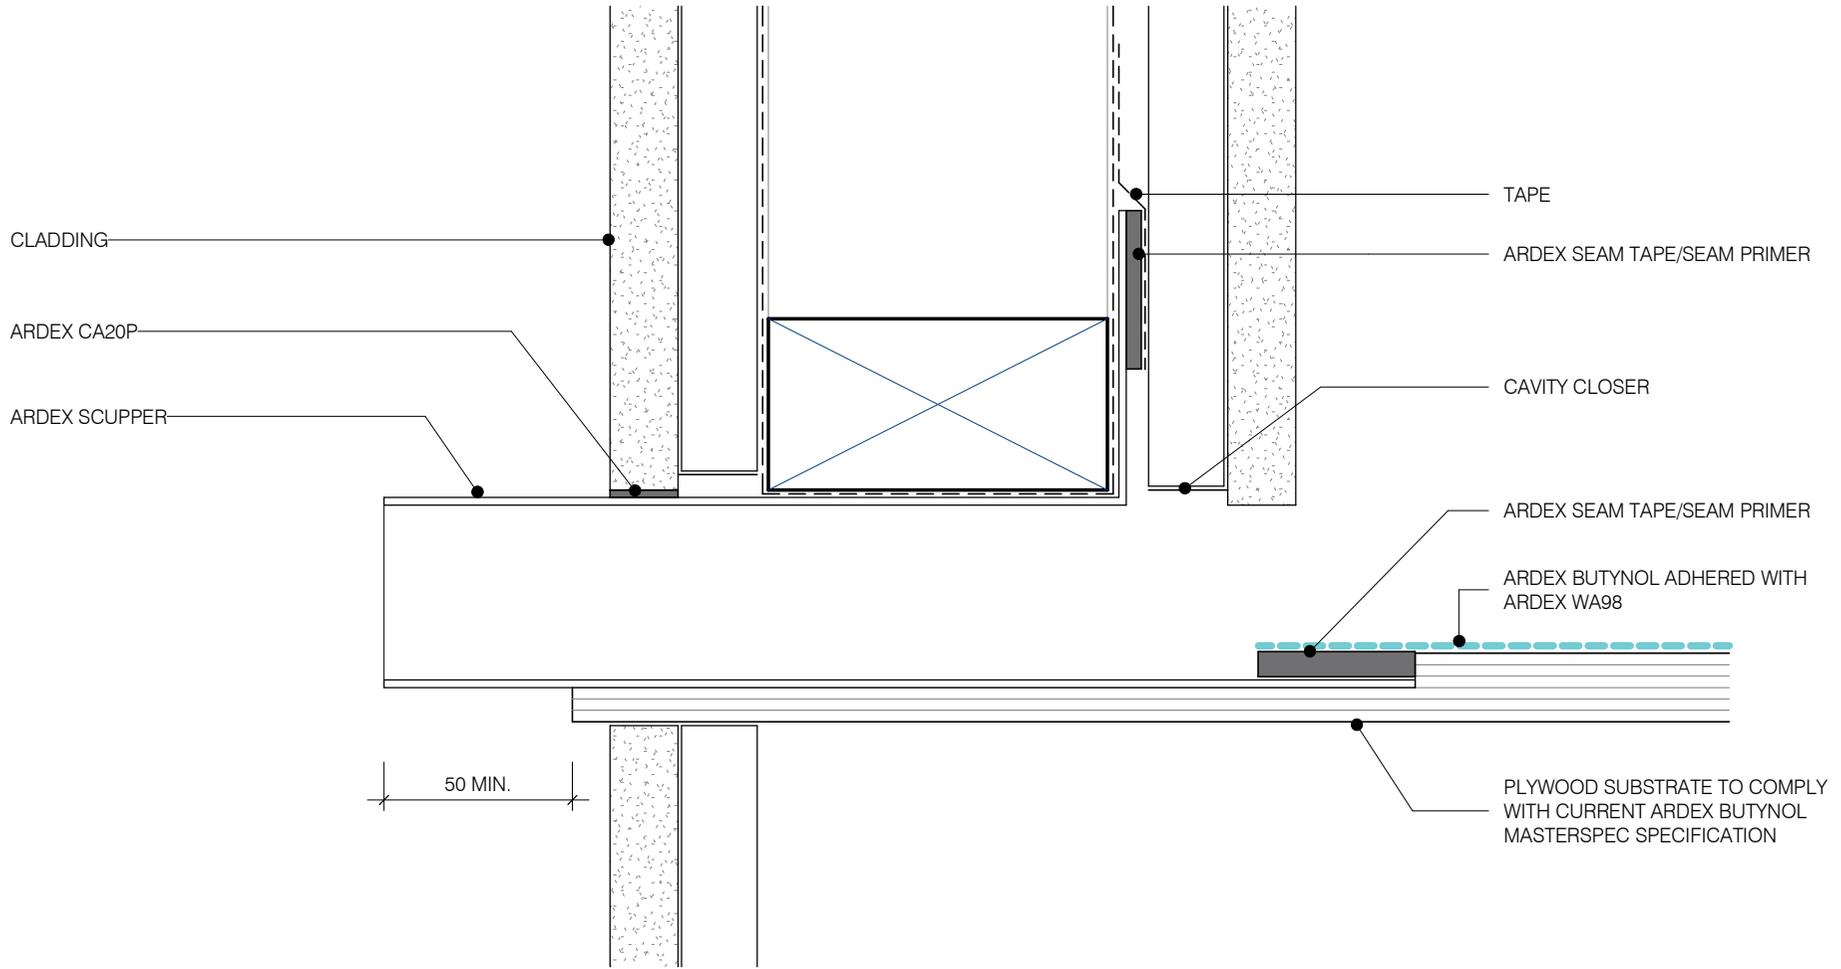


ARDEX BUTYNOL

OVERFLOW
SHEET TITLE

DWG NO. **AB-08**
DATE 05/04/2019
SCALE 1 : 2 @ A4



Disclaimer: Ardex makes every reasonable effort to ensure that the technical details, recommendations and other information contained in this drawing are accurate and represent our knowledge and experience at the time of design and publication. Ardex reserves the right to change the information without prior notice. Ardex provides the information in good faith with no representations or warranties (whether implied or otherwise), and will not be liable for any losses or damages, whether direct, indirect or consequential whatsoever, whether in contract, negligence or any other action, arising out of or in connection with the use, or inability to use, the information. It is your responsibility to ensure that our products are used only for the purposes for which they are intended and are used in accordance with any applicable specifications, guidelines, standards, codes of practice, regulations and laws. The supply of our products and services are also subject to certain terms, warranties and exclusions which are available on request.

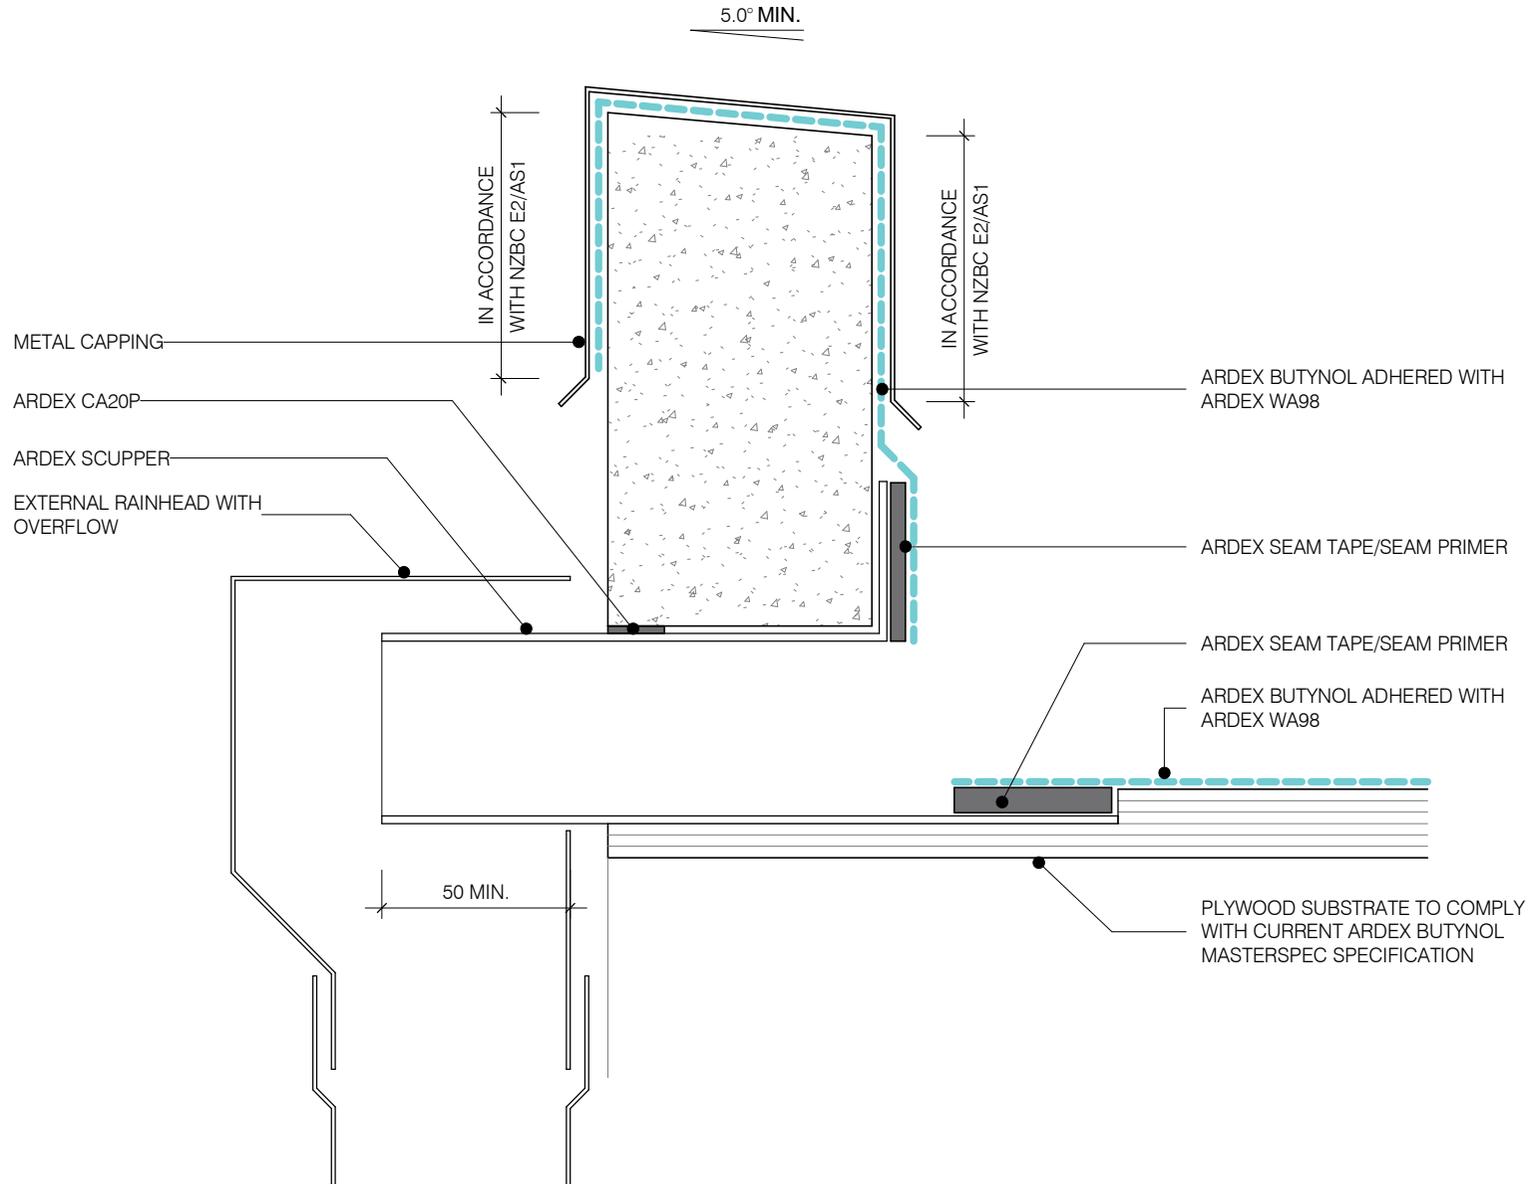

ARDEX BUTYNOL

SCUPPER OUTLET

SHEET TITLE

DWG NO.

AB-09

DATE


05/04/2019

SCALE

1 : 2 @ A4



Disclaimer: Ardex makes every reasonable effort to ensure that the technical details, recommendations and other information contained in this drawing are accurate and represent our knowledge and experience at the time of design and publication. Ardex reserves the right to change the information without prior notice. Ardex provides the information in good faith with no representations or warranties (whether implied or otherwise), and will not be liable for any losses or damages, whether direct, indirect or consequential whatsoever, whether in contract, negligence or any other action, arising out of or in connection with the use, or inability to use, the information. It is your responsibility to ensure that our products are used only for the purposes for which they are intended and are used in accordance with any applicable specifications, guidelines, standards, codes of practice, regulations and laws. The supply of our products and services are also subject to certain terms, warranties and exclusions which are available on request.

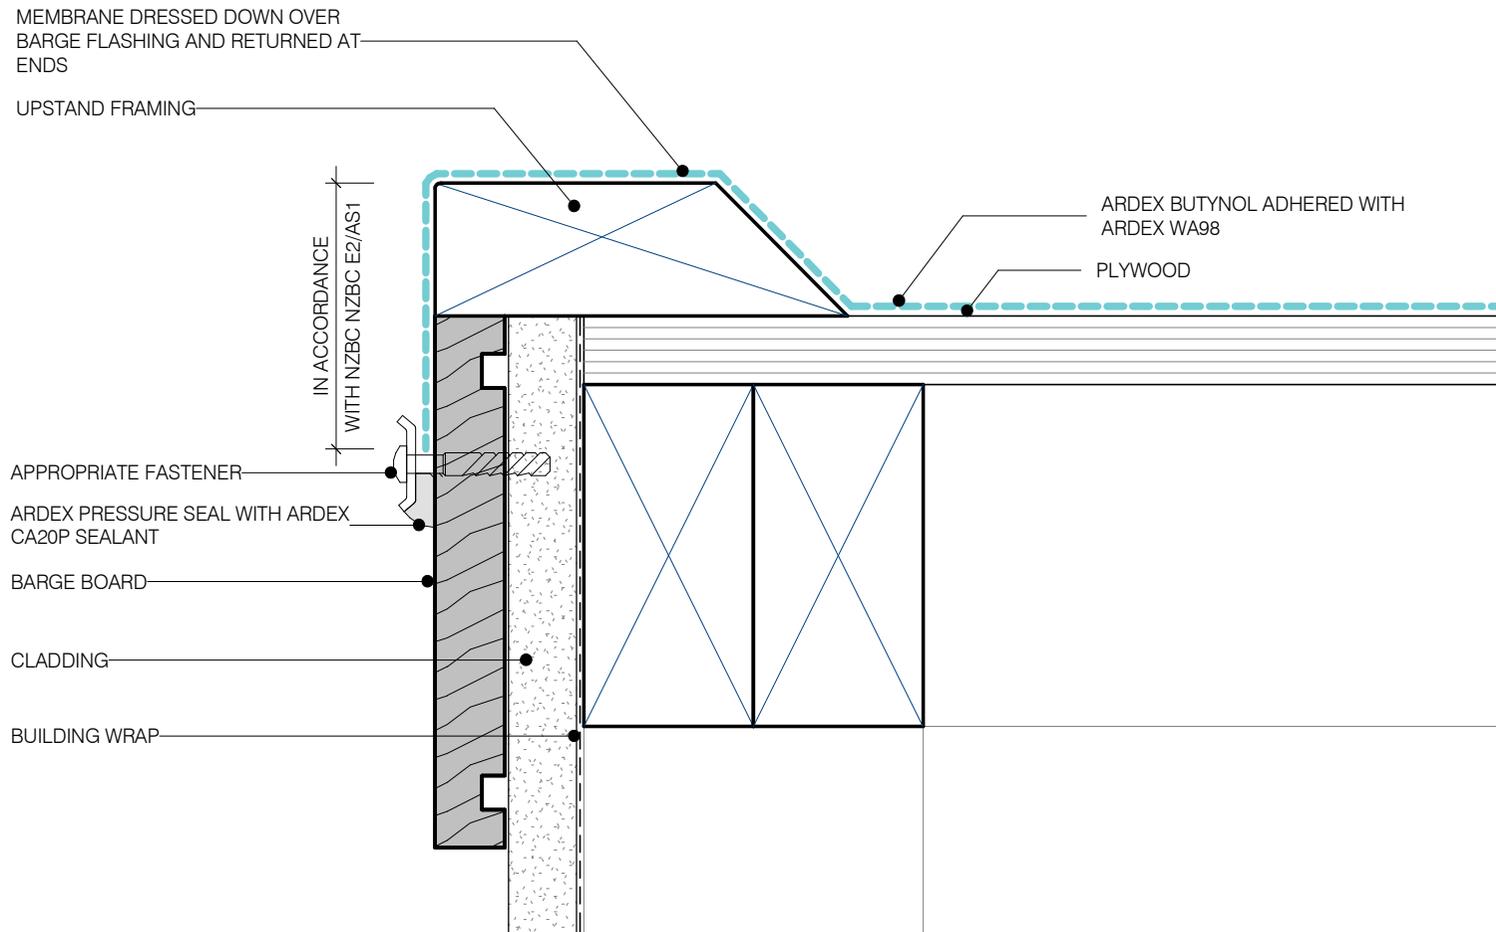

ARDEX BUTYNOL

EAVES & VERGE

SHEET TITLE


DWG NO. **AB-10**

DATE 05/04/2019

SCALE 1 : 2 @ A4



Disclaimer: Ardex makes every reasonable effort to ensure that the technical details, recommendations and other information contained in this drawing are accurate and represent our knowledge and experience at the time of design and publication. Ardex reserves the right to change the information without prior notice. Ardex provides the information in good faith with no representations or warranties (whether implied or otherwise), and will not be liable for any losses or damages, whether direct, indirect or consequential whatsoever, whether in contract, negligence or any other action, arising out of or in connection with the use, or inability to use, the information. It is your responsibility to ensure that our products are used only for the purposes for which they are intended and are used in accordance with any applicable specifications, guidelines, standards, codes of practice, regulations and laws. The supply of our products and services are also subject to certain terms, warranties and exclusions which are available on request.

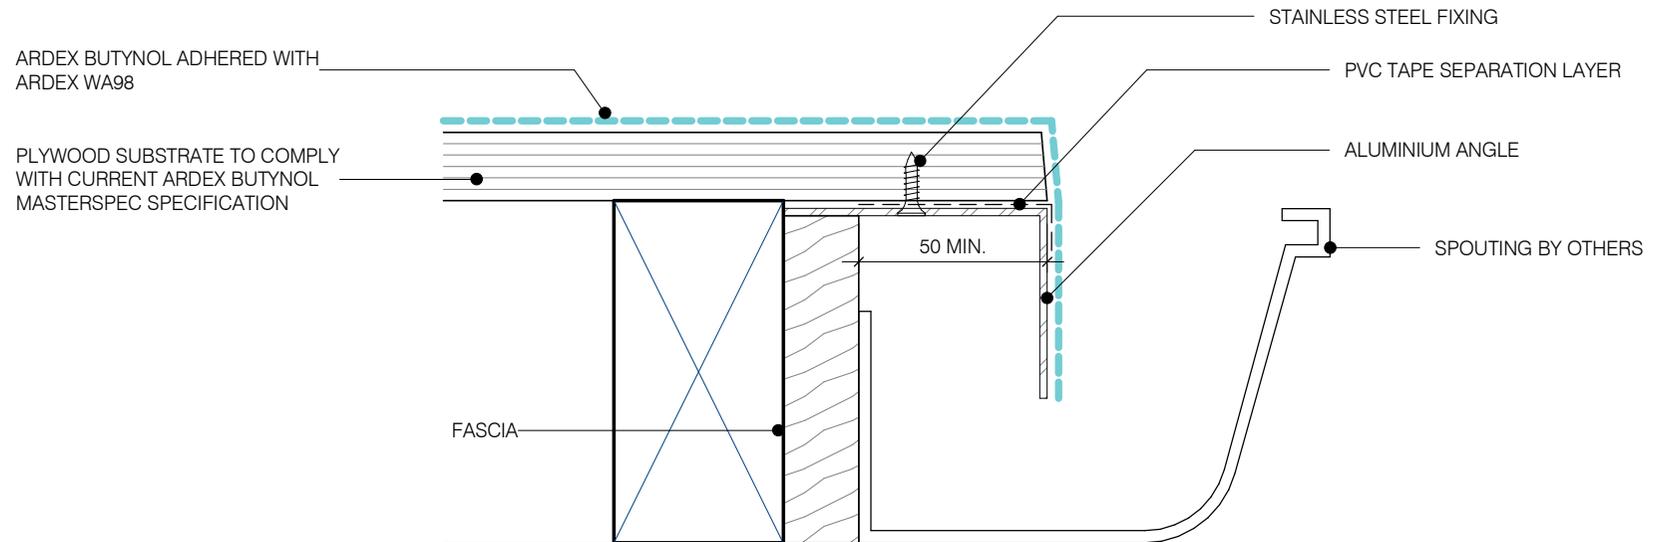

ARDEX BUTYNOL

SPOUTING
SHEET TITLE

DWG NO. **AB-11**
DATE 05/04/2019
SCALE 1 : 2 @ A4



Disclaimer: Ardex makes every reasonable effort to ensure that the technical details, recommendations and other information contained in this drawing are accurate and represent our knowledge and experience at the time of design and publication. Ardex reserves the right to change the information without prior notice. Ardex provides the information in good faith with no representations or warranties (whether implied or otherwise), and will not be liable for any losses or damages, whether direct, indirect or consequential whatsoever, whether in contract, negligence or any other action, arising out of or in connection with the use, or inability to use, the information. It is your responsibility to ensure that our products are used only for the purposes for which they are intended and are used in accordance with any applicable specifications, guidelines, standards, codes of practice, regulations and laws. The supply of our products and services are also subject to certain terms, warranties and exclusions which are available on request.

NOTE:

- 1). FOR MAX PENETRATION SIZE 1200x1200mm
- 2). EXTERNAL CORNERS TO BE FORMED AS SHOWN

OVER FLASHING FROM ROOFLIGHT,
VENT ETC


ARDEX BUTYNOL ADHERED WITH
ARDEX WA98

FILLET

PLYWOOD

150 MIN.
IN ACCORDANCE WITH NZBC E2/AS1

INTERNAL LINING

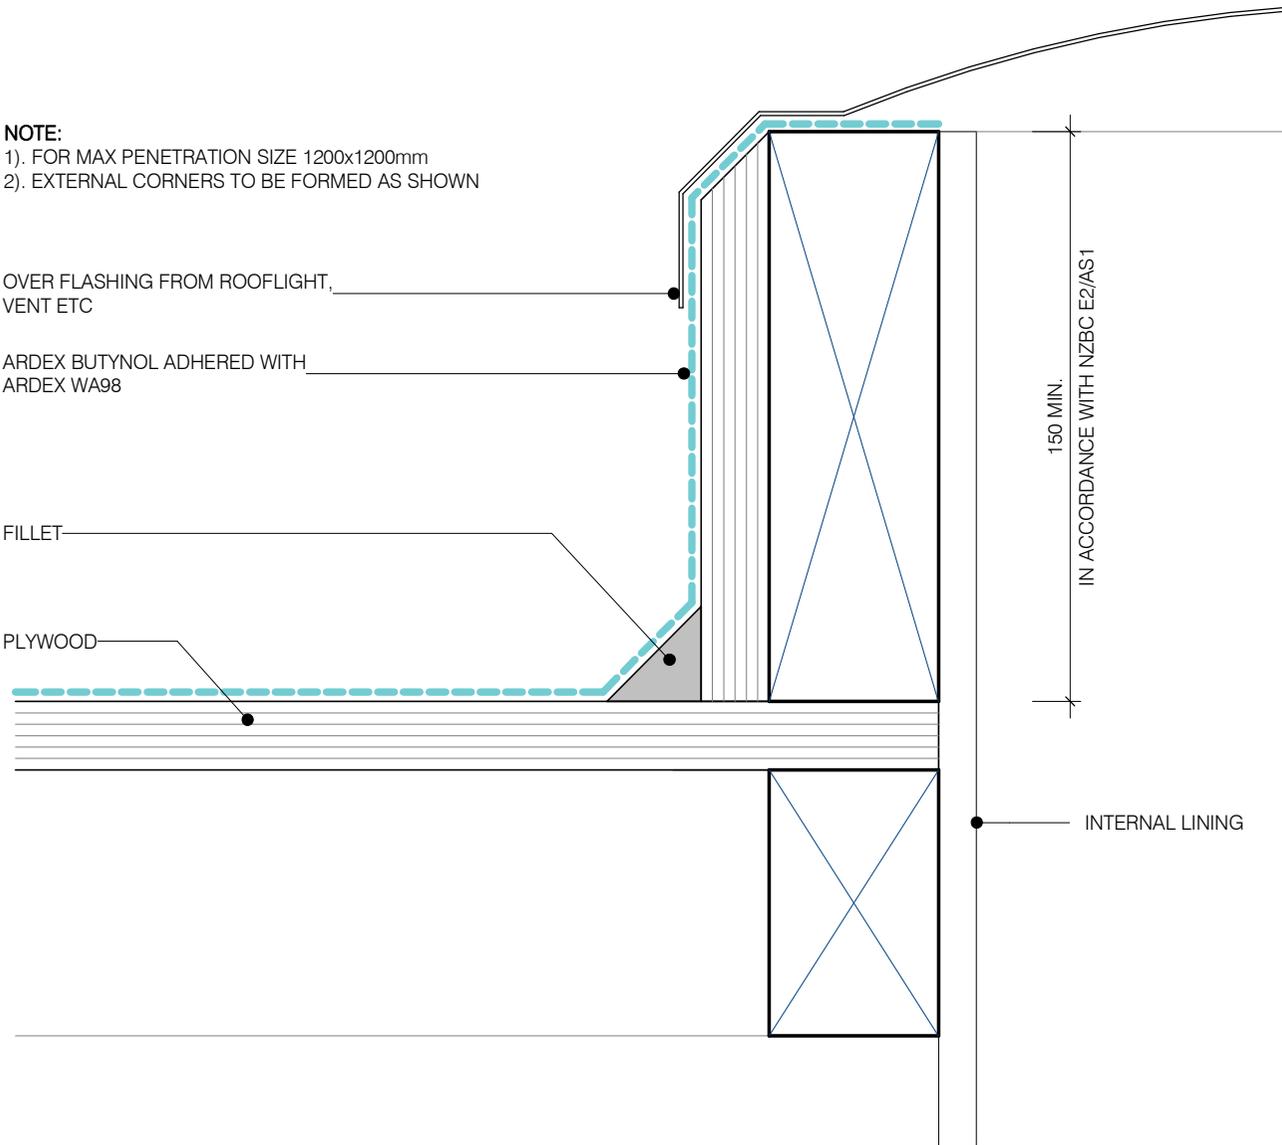

ARDEX BUTYNOL

ROOF PENETRATION

SHEET TITLE


DWG NO. **AB-12**

DATE 05/04/2019

SCALE 1 : 2 @ A4



Disclaimer: Ardex makes every reasonable effort to ensure that the technical details, recommendations and other information contained in this drawing are accurate and represent our knowledge and experience at the time of design and publication. Ardex reserves the right to change the information without prior notice. Ardex provides the information in good faith with no representations or warranties (whether implied or otherwise), and will not be liable for any losses or damages, whether direct, indirect or consequential whatsoever, whether in contract, negligence or any other action, arising out of or in connection with the use, or inability to use, the information. It is your responsibility to ensure that our products are used only for the purposes for which they are intended and are used in accordance with any applicable specifications, guidelines, standards, codes of practice, regulations and laws. The supply of our products and services are also subject to certain terms, warranties and exclusions which are available on request.

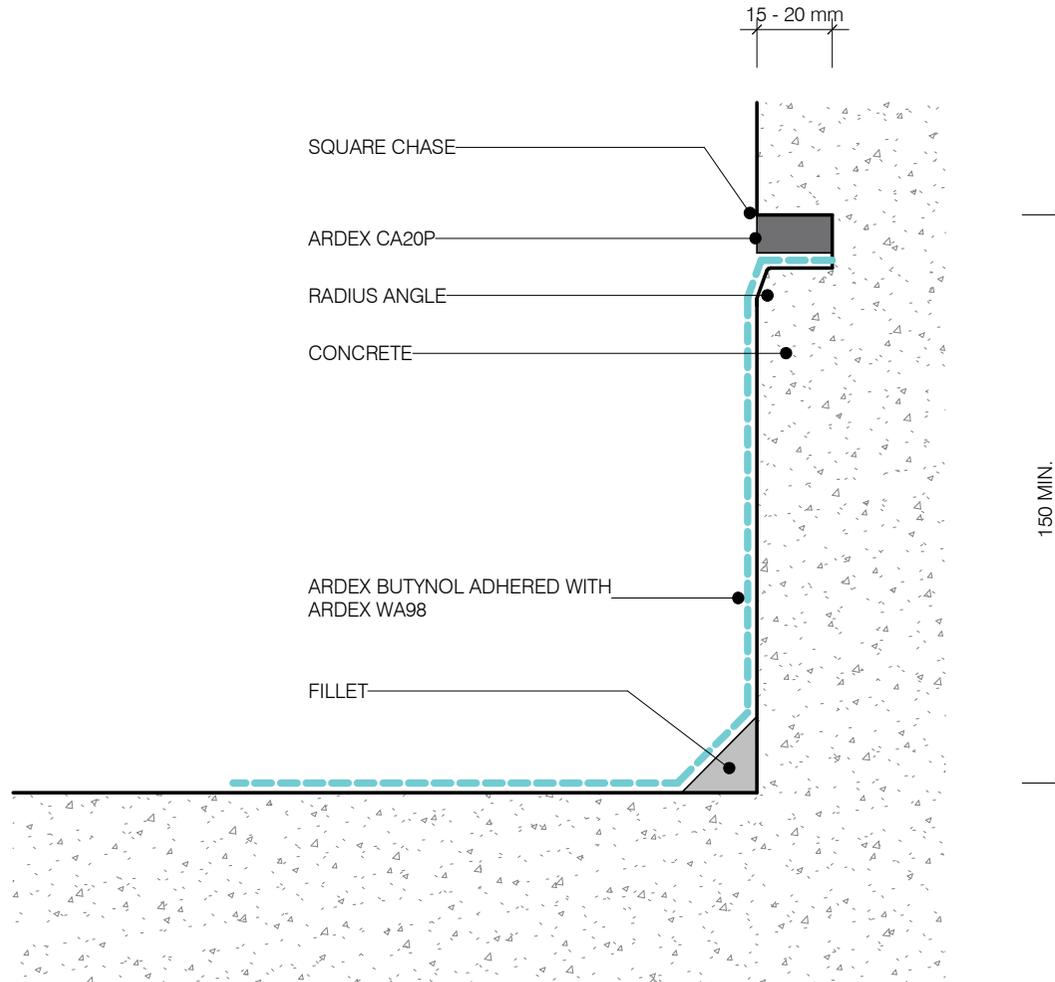

NOTE:
 ARDEX BUTYNOL IS ADHERED WITH ARDEX WA98
 ADHESIVE INTO SQUARE CHASE AND FINISHED WITH
 ARDEX CA20P SEALANT

ARDEX BUTYNOL

FLASHING INTO CONCRETE WALLS - CHASE

SHEET TITLE


DWG NO. **AB-13**

DATE 05/04/2019

SCALE 1 : 2 @ A4



Disclaimer: Ardex makes every reasonable effort to ensure that the technical details, recommendations and other information contained in this drawing are accurate and represent our knowledge and experience at the time of design and publication. Ardex reserves the right to change the information without prior notice. Ardex provides the information in good faith with no representations or warranties (whether implied or otherwise), and will not be liable for any losses or damages, whether direct, indirect or consequential whatsoever, whether in contract, negligence or any other action, arising out of or in connection with the use, or inability to use, the information. It is your responsibility to ensure that our products are used only for the purposes for which they are intended and are used in accordance with any applicable specifications, guidelines, standards, codes of practice, regulations and laws. The supply of our products and services are also subject to certain terms, warranties and exclusions which are available on request.

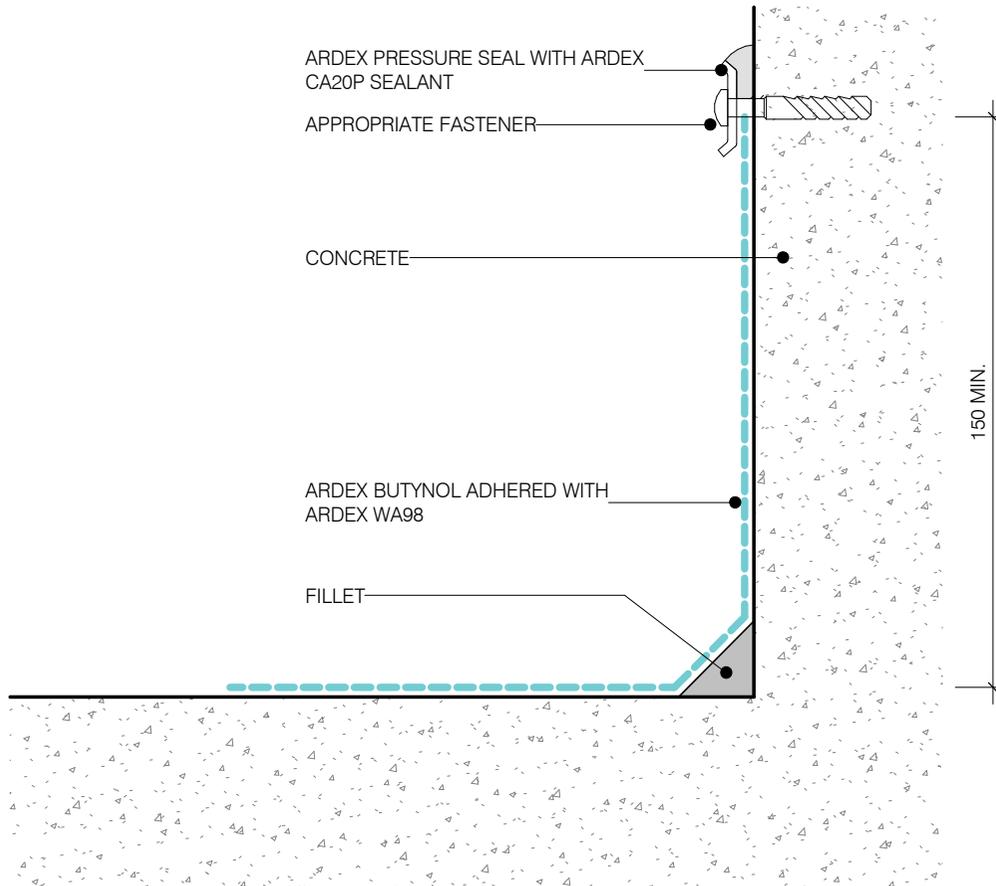

ARDEX BUTYNOL

FLASHING INTO CONCRETE WALLS - MECHANICAL

SHEET TITLE

DWG NO. **AB-14**

DATE 05/04/2019

SCALE 1 : 2 @ A4



Disclaimer: Ardex makes every reasonable effort to ensure that the technical details, recommendations and other information contained in this drawing are accurate and represent our knowledge and experience at the time of design and publication. Ardex reserves the right to change the information without prior notice. Ardex provides the information in good faith with no representations or warranties (whether implied or otherwise), and will not be liable for any losses or damages, whether direct, indirect or consequential whatsoever, whether in contract, negligence or any other action, arising out of or in connection with the use, or inability to use, the information. It is your responsibility to ensure that our products are used only for the purposes for which they are intended and are used in accordance with any applicable specifications, guidelines, standards, codes of practice, regulations and laws. The supply of our products and services are also subject to certain terms, warranties and exclusions which are available on request.

ARDEX LO RISE VENT INSTALLED
OVER INTERSECTION OF VENT TAPES
ON PLYWOOD SUBSTRATE


ARDEX BUTYNOL ADHERED WITH
ARDEX WA98

PLYWOOD SUBSTRATE TO COMPLY
WITH CURRENT ARDEX BUTYNOL
MASTERSPEC SPECIFICATION

CAVIBAT BATTEN

CEILING INSULATION

3 GAP

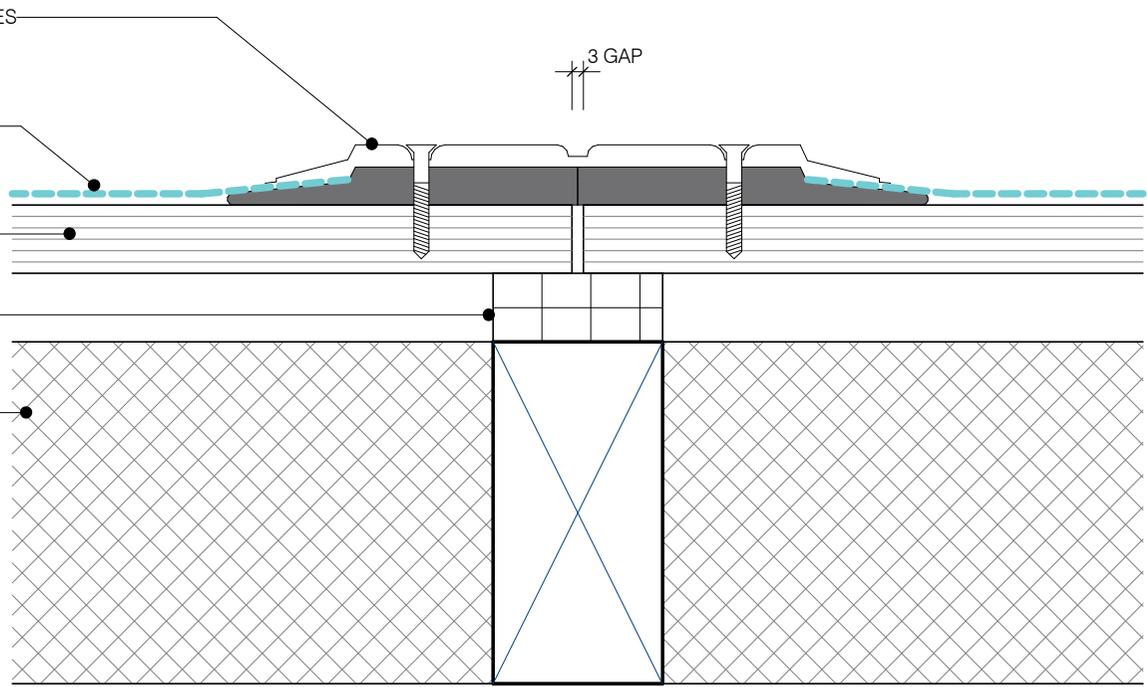

ARDEX BUTYNOL

ONE WAY SUBSTRATE VENTILATOR

SHEET TITLE


DWG NO. **AB-16**

DATE 05/04/2019

SCALE 1 : 2 @ A4



Disclaimer: Ardex makes every reasonable effort to ensure that the technical details, recommendations and other information contained in this drawing are accurate and represent our knowledge and experience at the time of design and publication. Ardex reserves the right to change the information without prior notice. Ardex provides the information in good faith with no representations or warranties (whether implied or otherwise), and will not be liable for any losses or damages, whether direct, indirect or consequential whatsoever, whether in contract, negligence or any other action, arising out of or in connection with the use, or inability to use, the information. It is your responsibility to ensure that our products are used only for the purposes for which they are intended and are used in accordance with any applicable specifications, guidelines, standards, codes of practice, regulations and laws. The supply of our products and services are also subject to certain terms, warranties and exclusions which are available on request.

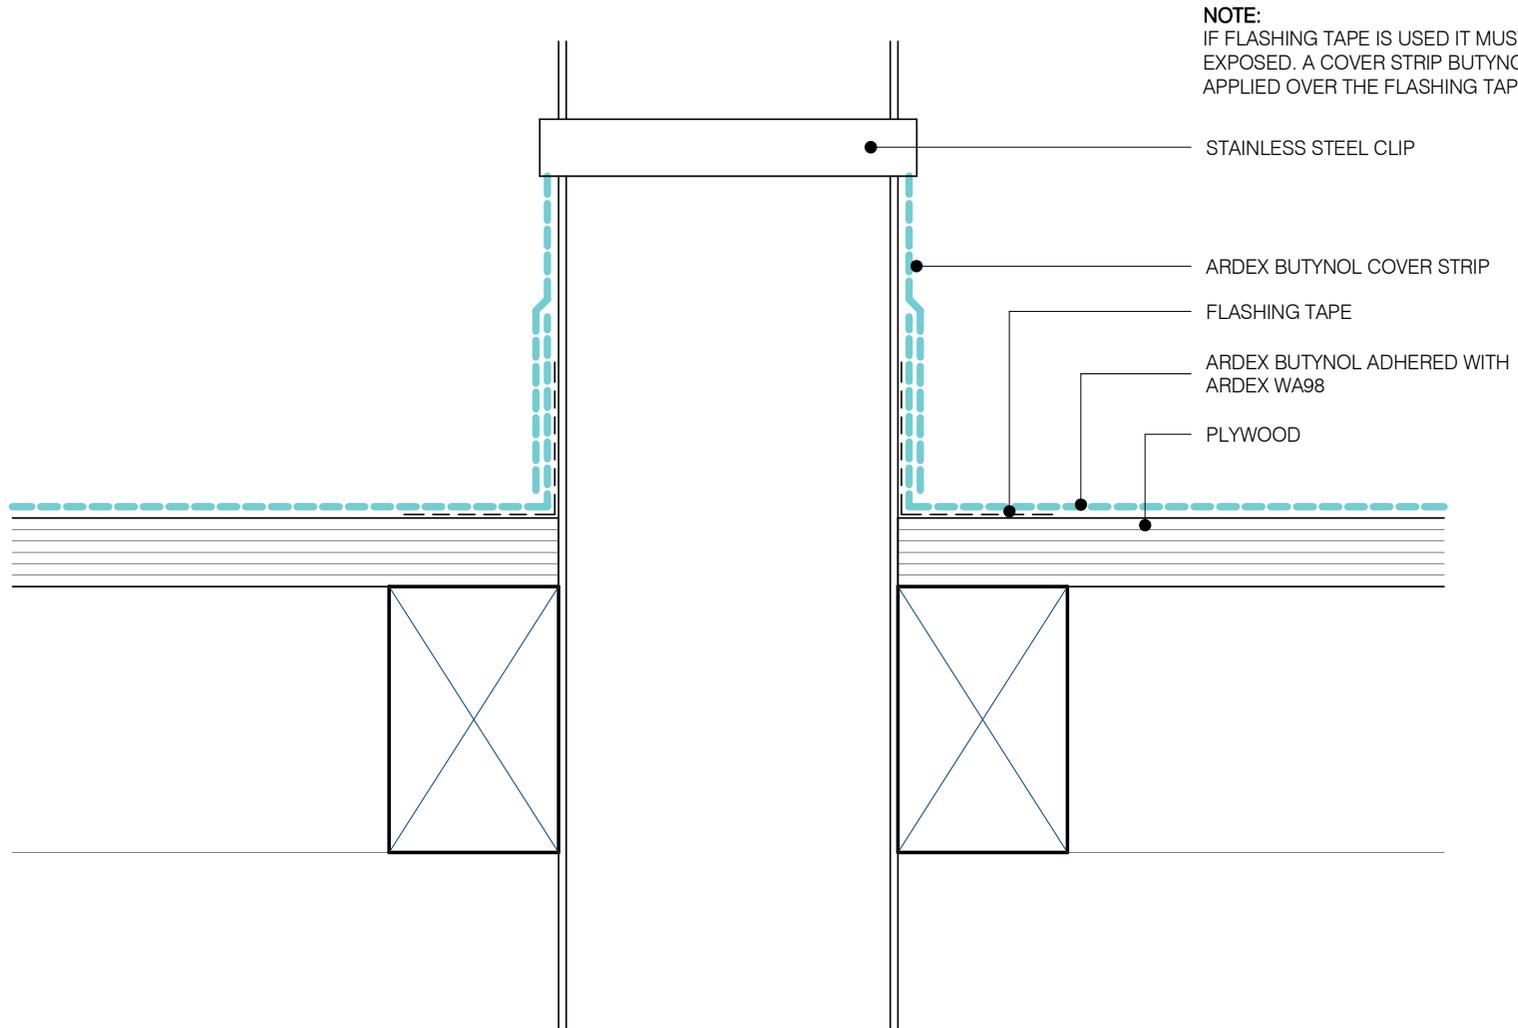

ARDEX BUTYNOL

PIPE PENETRATION

SHEET TITLE


DWG NO. **AB-17**

DATE 05/04/2019

SCALE 1 : 2 @ A4



Disclaimer: Ardex makes every reasonable effort to ensure that the technical details, recommendations and other information contained in this drawing are accurate and represent our knowledge and experience at the time of design and publication. Ardex reserves the right to change the information without prior notice. Ardex provides the information in good faith with no representations or warranties (whether implied or otherwise), and will not be liable for any losses or damages, whether direct, indirect or consequential whatsoever, whether in contract, negligence or any other action, arising out of or in connection with the use, or inability to use, the information. It is your responsibility to ensure that our products are used only for the purposes for which they are intended and are used in accordance with any applicable specifications, guidelines, standards, codes of practice, regulations and laws. The supply of our products and services are also subject to certain terms, warranties and exclusions which are available on request.

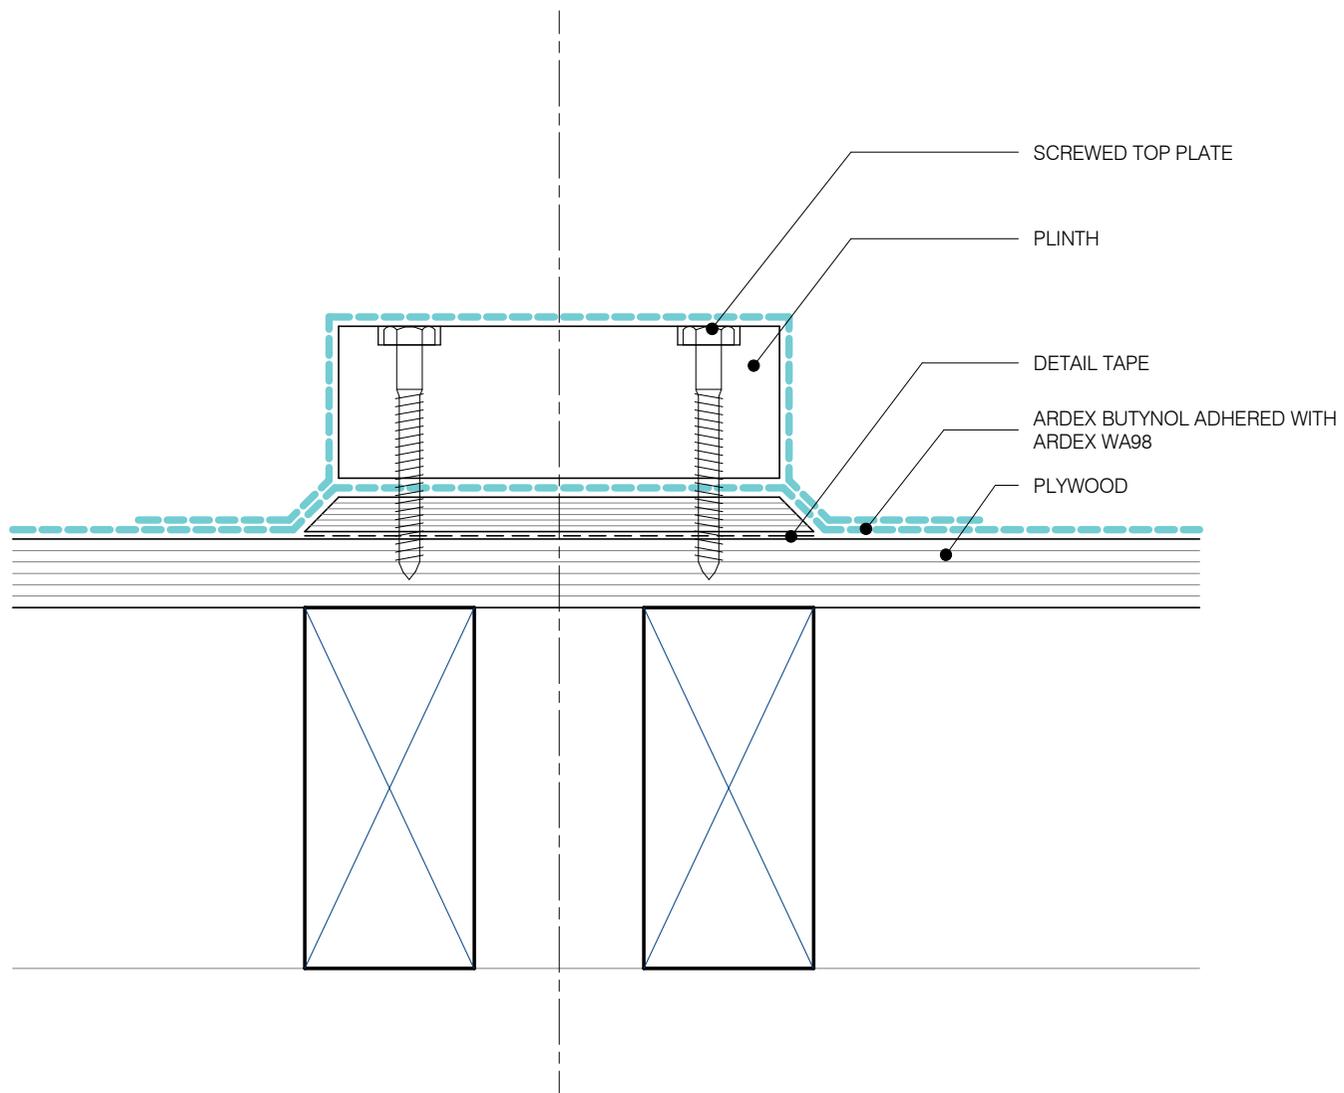

ARDEX BUTYNOL

PLANT EQUIPMENT SUPPORTS

SHEET TITLE

DWG NO. **AB-19**


DATE 05/04/2019

SCALE 1 : 2 @ A4



Disclaimer: Ardex makes every reasonable effort to ensure that the technical details, recommendations and other information contained in this drawing are accurate and represent our knowledge and experience at the time of design and publication. Ardex reserves the right to change the information without prior notice. Ardex provides the information in good faith with no representations or warranties (whether implied or otherwise), and will not be liable for any losses or damages, whether direct, indirect or consequential whatsoever, whether in contract, negligence or any other action, arising out of or in connection with the use, or inability to use, the information. It is your responsibility to ensure that our products are used only for the purposes for which they are intended and are used in accordance with any applicable specifications, guidelines, standards, codes of practice, regulations and laws. The supply of our products and services are also subject to certain terms, warranties and exclusions which are available on request.

NOTE:
 ALL JOINTS BETWEEN SUBSTRATE SHEETS OF
 PLYWOOD SHOULD BE TAPED TO PREVENT
 STRESSING OF THE ARDEX BUTYNOL IN CASE
 OF MARKED TIMBER MOVEMENT

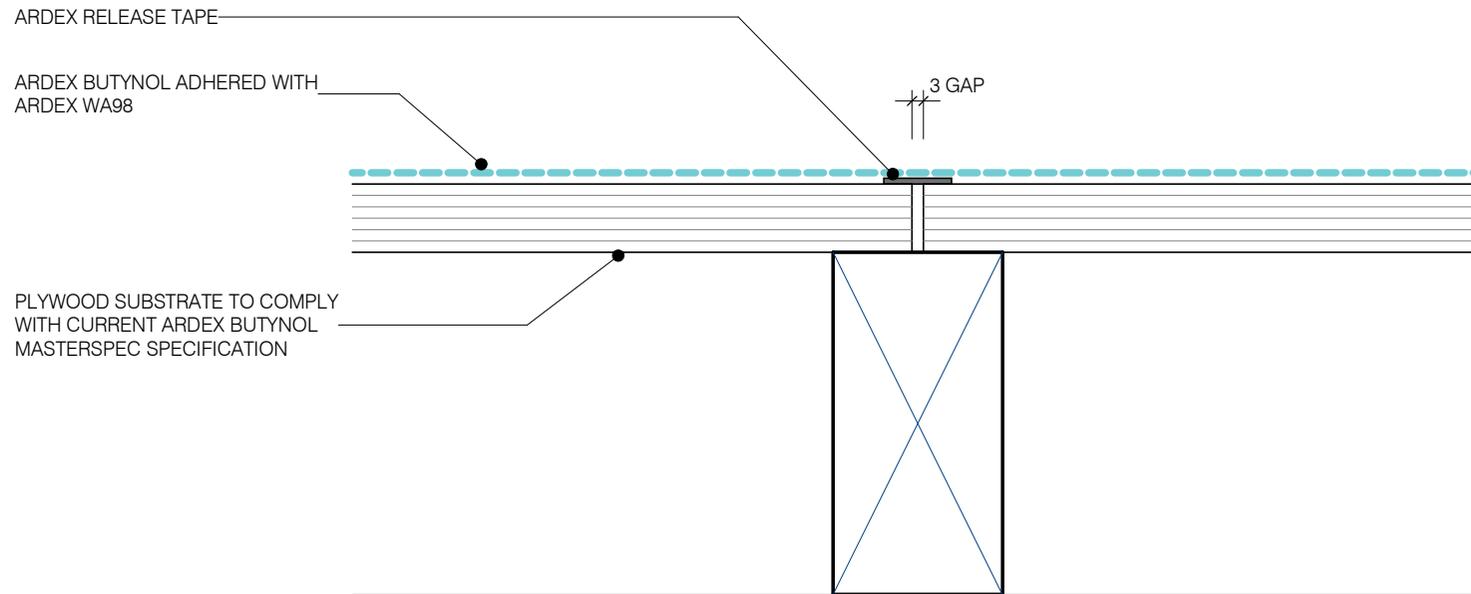

ARDEX BUTYNOL

TAPING SUBSTRATE

SHEET TITLE

DWG NO. **AB-20**

DATE 05/04/2019

SCALE 1 : 2 @ A4



Disclaimer: Ardex makes every reasonable effort to ensure that the technical details, recommendations and other information contained in this drawing are accurate and represent our knowledge and experience at the time of design and publication. Ardex reserves the right to change the information without prior notice. Ardex provides the information in good faith with no representations or warranties (whether implied or otherwise), and will not be liable for any losses or damages, whether direct, indirect or consequential whatsoever, whether in contract, negligence or any other action, arising out of or in connection with the use, or inability to use, the information. It is your responsibility to ensure that our products are used only for the purposes for which they are intended and are used in accordance with any applicable specifications, guidelines, standards, codes of practice, regulations and laws. The supply of our products and services are also subject to certain terms, warranties and exclusions which are available on request.


BUTYNOL UNDERFLASHING FULLY BONDED TO ONE SIDE OF JOINT

ARDEX BUTYNOL ADHERED WITH ARDEX WA98

FIRE RESISTANT PRODUCT AS PER FIRE ENGINEERS REQUIREMENTS

CONCRETE SLAB

EXPANSION JOINT

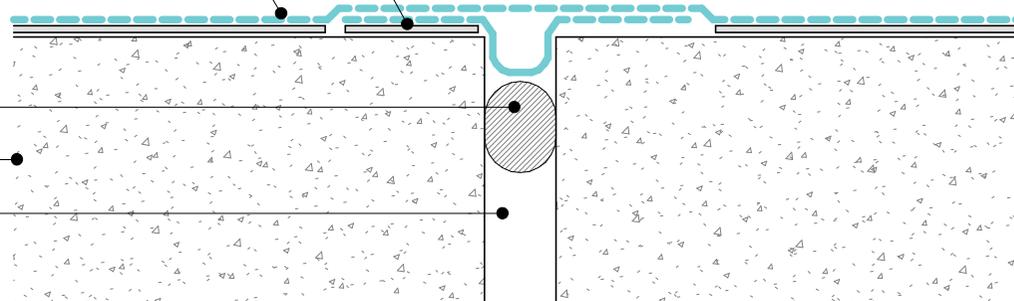

ARDEX BUTYNOL

SEISMIC JOINT

SHEET TITLE


DWG NO. **AB-21**

DATE 05/04/2019

SCALE 1 : 2 @ A4



Disclaimer: Ardex makes every reasonable effort to ensure that the technical details, recommendations and other information contained in this drawing are accurate and represent our knowledge and experience at the time of design and publication. Ardex reserves the right to change the information without prior notice. Ardex provides the information in good faith with no representations or warranties (whether implied or otherwise), and will not be liable for any losses or damages, whether direct, indirect or consequential whatsoever, whether in contract, negligence or any other action, arising out of or in connection with the use, or inability to use, the information. It is your responsibility to ensure that our products are used only for the purposes for which they are intended and are used in accordance with any applicable specifications, guidelines, standards, codes of practice, regulations and laws. The supply of our products and services are also subject to certain terms, warranties and exclusions which are available on request.

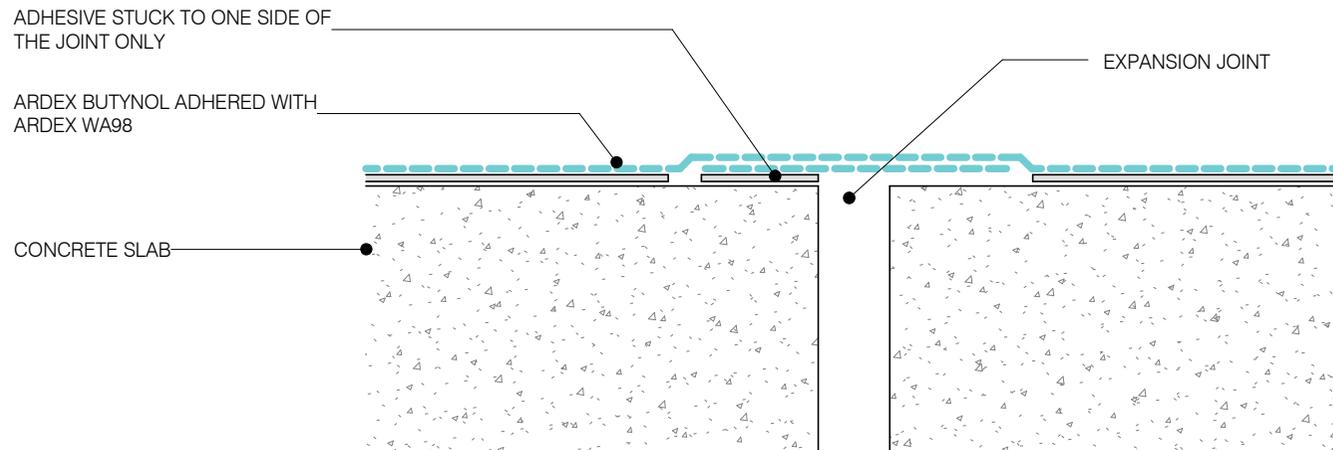

ARDEX BUTYNOL

CONSTRUCTION JOINT

SHEET TITLE


DWG NO. **AB-22**

DATE 05/04/2019

SCALE 1 : 2 @ A4



Disclaimer: Ardex makes every reasonable effort to ensure that the technical details, recommendations and other information contained in this drawing are accurate and represent our knowledge and experience at the time of design and publication. Ardex reserves the right to change the information without prior notice. Ardex provides the information in good faith with no representations or warranties (whether implied or otherwise), and will not be liable for any losses or damages, whether direct, indirect or consequential whatsoever, whether in contract, negligence or any other action, arising out of or in connection with the use, or inability to use, the information. It is your responsibility to ensure that our products are used only for the purposes for which they are intended and are used in accordance with any applicable specifications, guidelines, standards, codes of practice, regulations and laws. The supply of our products and services are also subject to certain terms, warranties and exclusions which are available on request.

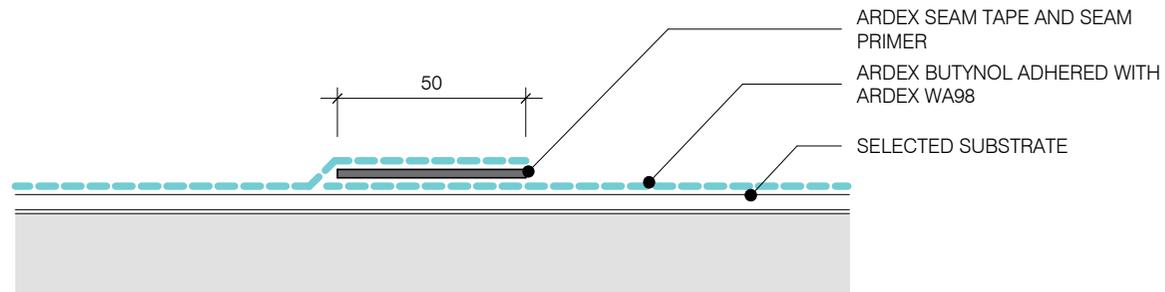

ARDEX BUTYNOL

TYPICAL MEMBRANE LAP & LAYERS

SHEET TITLE

DWG NO. **AB-23**

DATE 05/04/2019

SCALE 1 : 2 @ A4



Disclaimer: Ardex makes every reasonable effort to ensure that the technical details, recommendations and other information contained in this drawing are accurate and represent our knowledge and experience at the time of design and publication. Ardex reserves the right to change the information without prior notice. Ardex provides the information in good faith with no representations or warranties (whether implied or otherwise), and will not be liable for any losses or damages, whether direct, indirect or consequential whatsoever, whether in contract, negligence or any other action, arising out of or in connection with the use, or inability to use, the information. It is your responsibility to ensure that our products are used only for the purposes for which they are intended and are used in accordance with any applicable specifications, guidelines, standards, codes of practice, regulations and laws. The supply of our products and services are also subject to certain terms, warranties and exclusions which are available on request.

GRATE COVER TO SUIT FINISHED APPLICATION


INNER CLAMP RING

ARDEX BUTYNOL ADHERED WITH ARDEX WA98

SCREWS

BASE CONE FLANGE LINE OF SEAM TOP TO BE INSTALLED

APPLY ARDEX WA98 ADHESIVE TO SUBSTRATE BASE IN REQUIRED STAGES

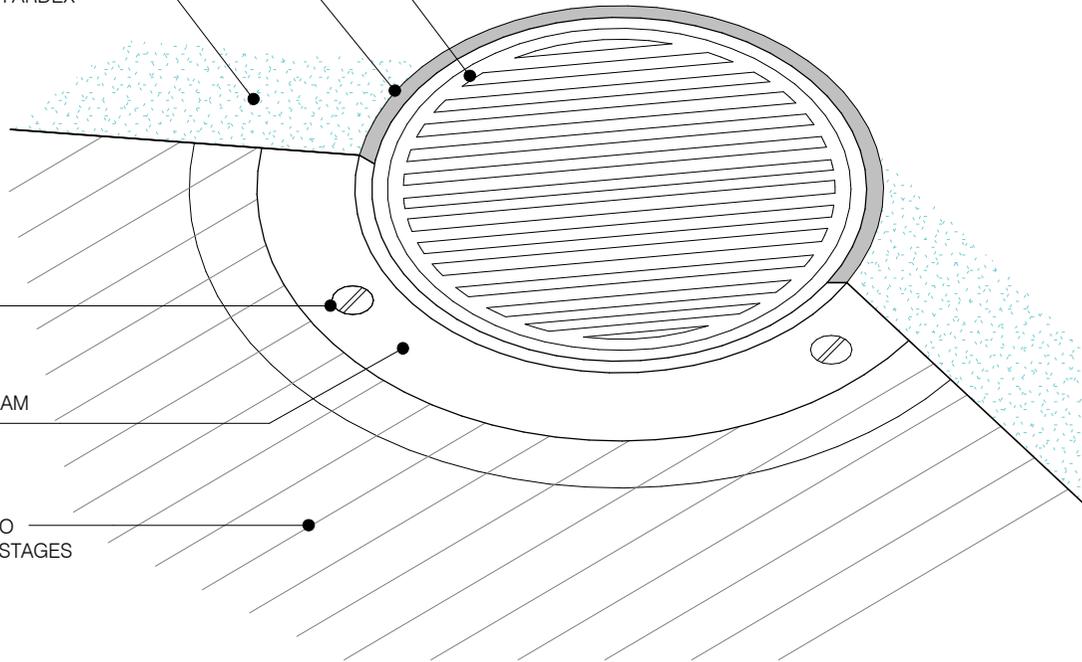

ARDEX BUTYNOL

3D - INTERNAL ROOF DRAIN

SHEET TITLE


DWG NO. **AB-25**

DATE 05/04/2019

SCALE NOT TO SCALE



Disclaimer: Ardex makes every reasonable effort to ensure that the technical details, recommendations and other information contained in this drawing are accurate and represent our knowledge and experience at the time of design and publication. Ardex reserves the right to change the information without prior notice. Ardex provides the information in good faith with no representations or warranties (whether implied or otherwise), and will not be liable for any losses or damages, whether direct, indirect or consequential whatsoever, whether in contract, negligence or any other action, arising out of or in connection with the use, or inability to use, the information. It is your responsibility to ensure that our products are used only for the purposes for which they are intended and are used in accordance with any applicable specifications, guidelines, standards, codes of practice, regulations and laws. The supply of our products and services are also subject to certain terms, warranties and exclusions which are available on request.

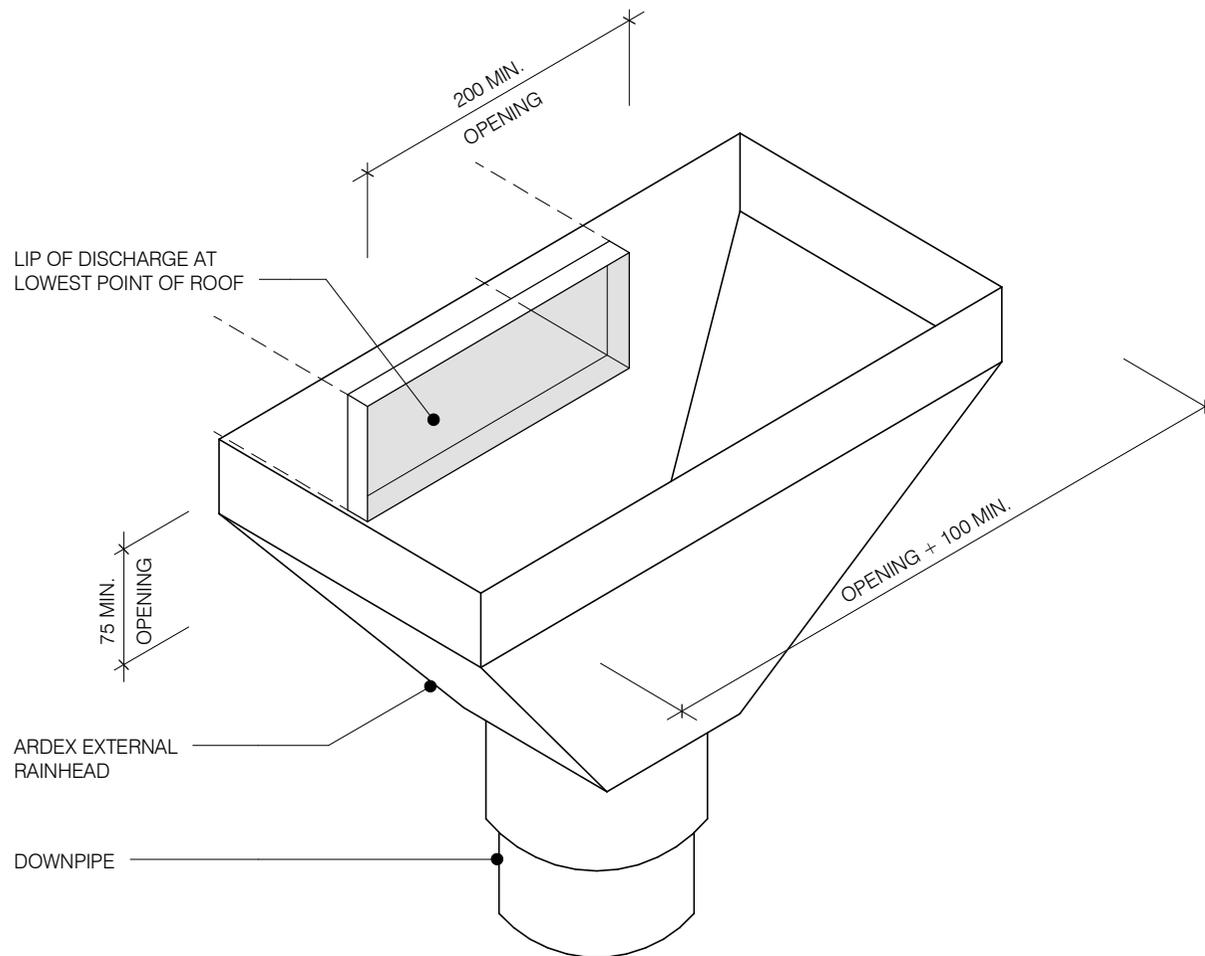

ARDEX BUTYNOL

3D - RAINWATER HEAD & SCUPPER OPENING IN MEMBRANE

SHEET TITLE


DWG NO. **AB-26**

DATE 05/04/2019

SCALE NOT TO SCALE



Disclaimer: Ardex makes every reasonable effort to ensure that the technical details, recommendations and other information contained in this drawing are accurate and represent our knowledge and experience at the time of design and publication. Ardex reserves the right to change the information without prior notice. Ardex provides the information in good faith with no representations or warranties (whether implied or otherwise), and will not be liable for any losses or damages, whether direct, indirect or consequential whatsoever, whether in contract, negligence or any other action, arising out of or in connection with the use, or inability to use, the information. It is your responsibility to ensure that our products are used only for the purposes for which they are intended and are used in accordance with any applicable specifications, guidelines, standards, codes of practice, regulations and laws. The supply of our products and services are also subject to certain terms, warranties and exclusions which are available on request.

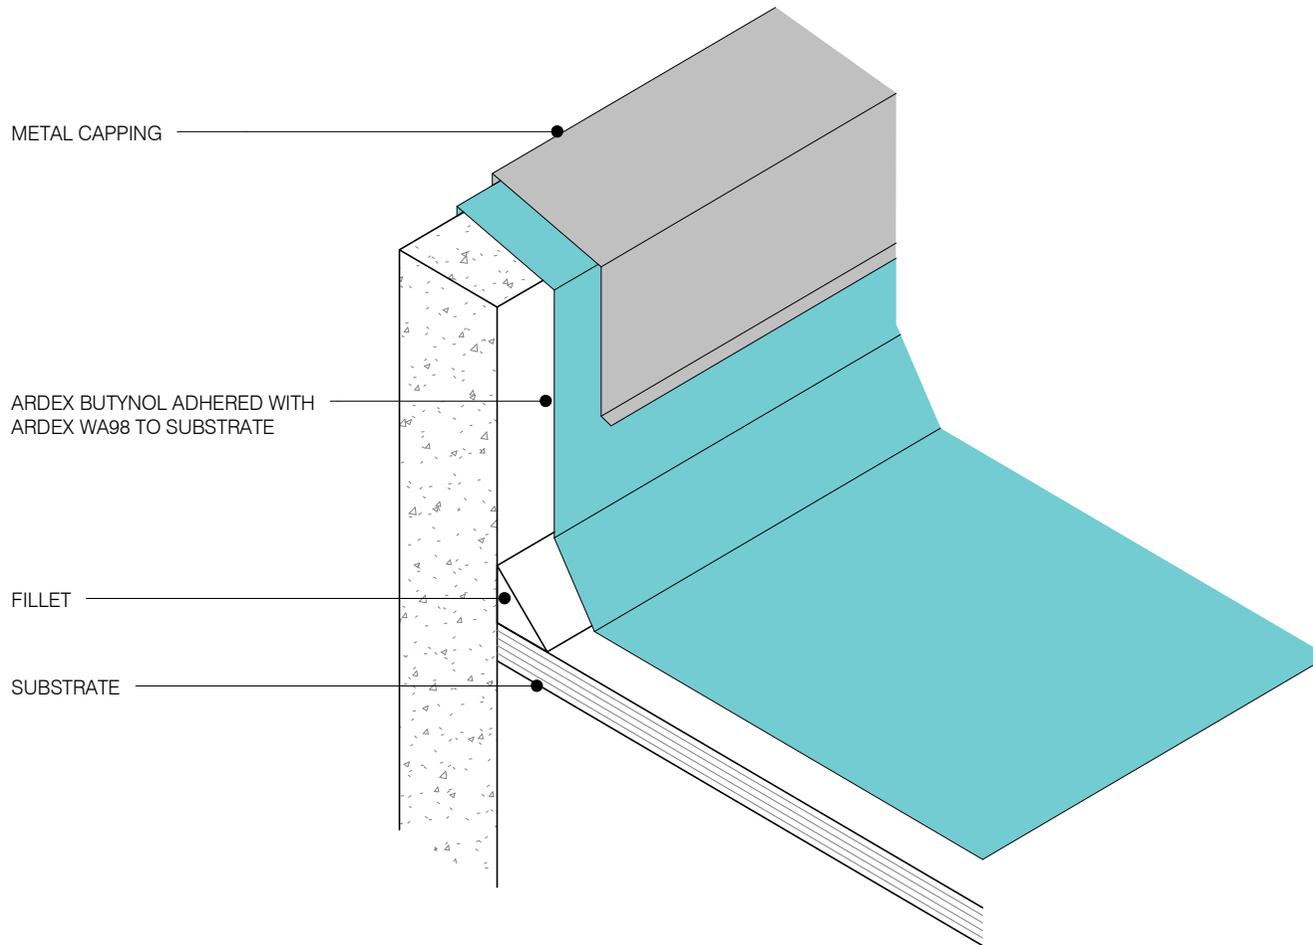

ARDEX BUTYNOL

3D - ROOF EDGE MECHANICAL FIXED

SHEET TITLE


DWG NO. **AB-27**

DATE 05/04/2019

SCALE NOT TO SCALE



Disclaimer: Ardex makes every reasonable effort to ensure that the technical details, recommendations and other information contained in this drawing are accurate and represent our knowledge and experience at the time of design and publication. Ardex reserves the right to change the information without prior notice. Ardex provides the information in good faith with no representations or warranties (whether implied or otherwise), and will not be liable for any losses or damages, whether direct, indirect or consequential whatsoever, whether in contract, negligence or any other action, arising out of or in connection with the use, or inability to use, the information. It is your responsibility to ensure that our products are used only for the purposes for which they are intended and are used in accordance with any applicable specifications, guidelines, standards, codes of practice, regulations and laws. The supply of our products and services are also subject to certain terms, warranties and exclusions which are available on request.

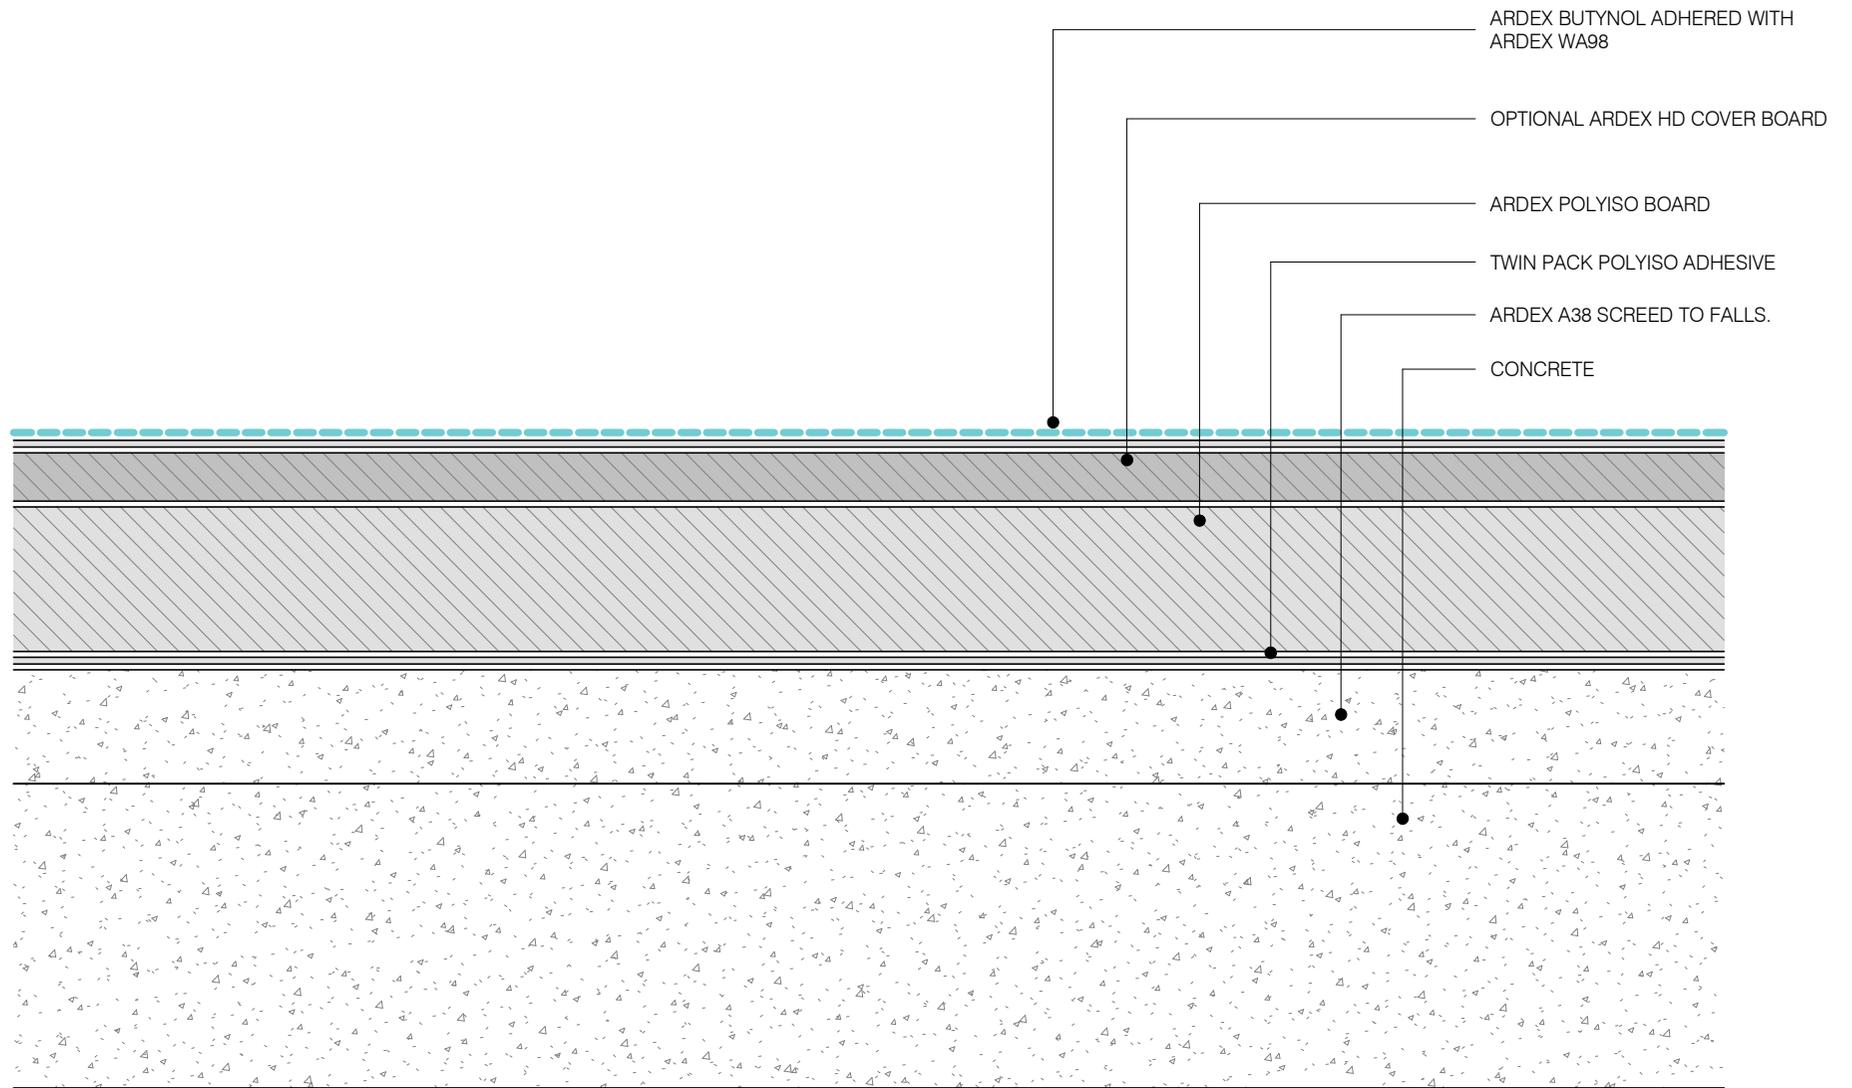

ARDEX BUTYNOL ADHERED WITH
ARDEX WA98

OPTIONAL ARDEX HD COVER BOARD

ARDEX POLYISO BOARD

TWIN PACK POLYISO ADHESIVE

ARDEX A38 SCREED TO FALLS.

CONCRETE

NOTE: FOR FASTENING OR FIXING PATTERN DEPENDENT ON WIND ZONE/R VALUES.
CONSULT WITH AN ARDEX REPRESENTATIVE

ARDEX BUTYNOL

WARM ROOF SYSTEM - CONCRETE

SHEET TITLE

DWG NO.

AB-28

DATE


05/04/2019

SCALE

1 : 2 @ A4



Disclaimer: Ardex makes every reasonable effort to ensure that the technical details, recommendations and other information contained in this drawing are accurate and represent our knowledge and experience at the time of design and publication. Ardex reserves the right to change the information without prior notice. Ardex provides the information in good faith with no representations or warranties (whether implied or otherwise), and will not be liable for any losses or damages, whether direct, indirect or consequential, whatsoever, whether in contract, negligence or any other action, arising out of or in connection with the use, or inability to use, the information. It is your responsibility to ensure that our products are used only for the purposes for which they are intended and are used in accordance with any applicable specifications, guidelines, standards, codes of practice, regulations and laws. The supply of our products and services are also subject to certain terms, warranties and exclusions which are available on request.

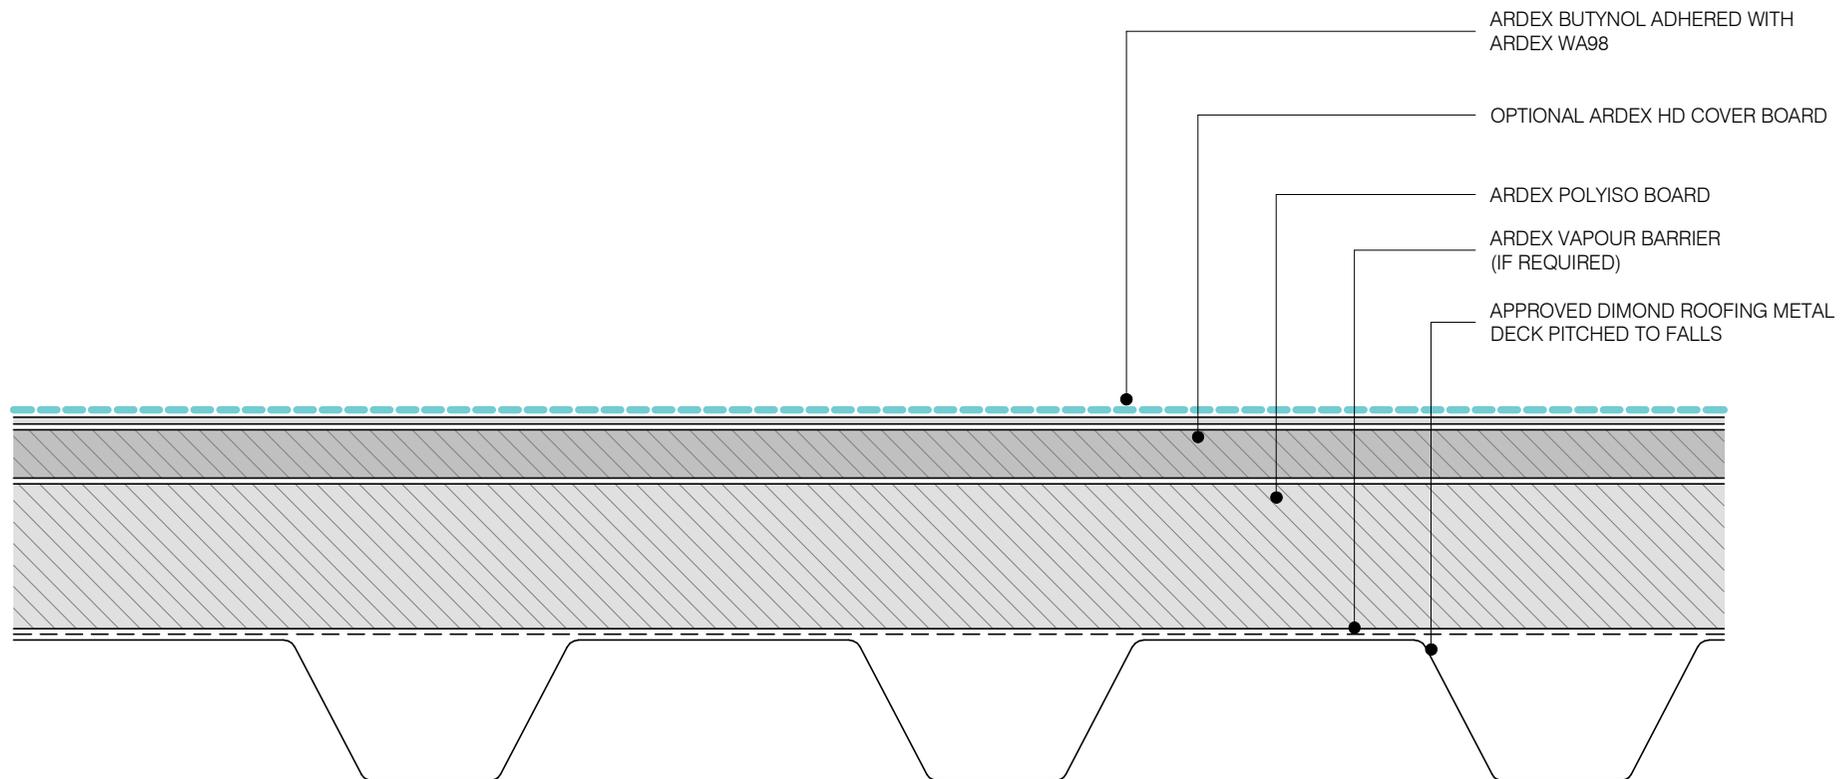

ARDEX BUTYNOL ADHERED WITH
ARDEX WA98

OPTIONAL ARDEX HD COVER BOARD

ARDEX POLYISO BOARD

ARDEX VAPOUR BARRIER
(IF REQUIRED)

APPROVED DIMOND ROOFING METAL
DECK PITCHED TO FALLS

NOTE: FOR FASTENING OR FIXING PATTERN DEPENDENT ON WIND ZONE/R VALUES.
CONSULT WITH AN ARDEX REPRESENTATIVE

ARDEX BUTYNOL

WARM ROOF SYSTEM - METAL DECK

SHEET TITLE


DWG NO. **AB-29**

DATE 05/04/2019

SCALE 1 : 2 @ A4



Disclaimer: Ardex makes every reasonable effort to ensure that the technical details, recommendations and other information contained in this drawing are accurate and represent our knowledge and experience at the time of design and publication. Ardex reserves the right to change the information without prior notice. Ardex provides the information in good faith with no representations or warranties (whether implied or otherwise), and will not be liable for any losses or damages, whether direct, indirect or consequential whatsoever, whether in contract, negligence or any other action, arising out of or in connection with the use, or inability to use, the information. It is your responsibility to ensure that our products are used only for the purposes for which they are intended and are used in accordance with any applicable specifications, guidelines, standards, codes of practice, regulations and laws. The supply of our products and services are also subject to certain terms, warranties and exclusions which are available on request.

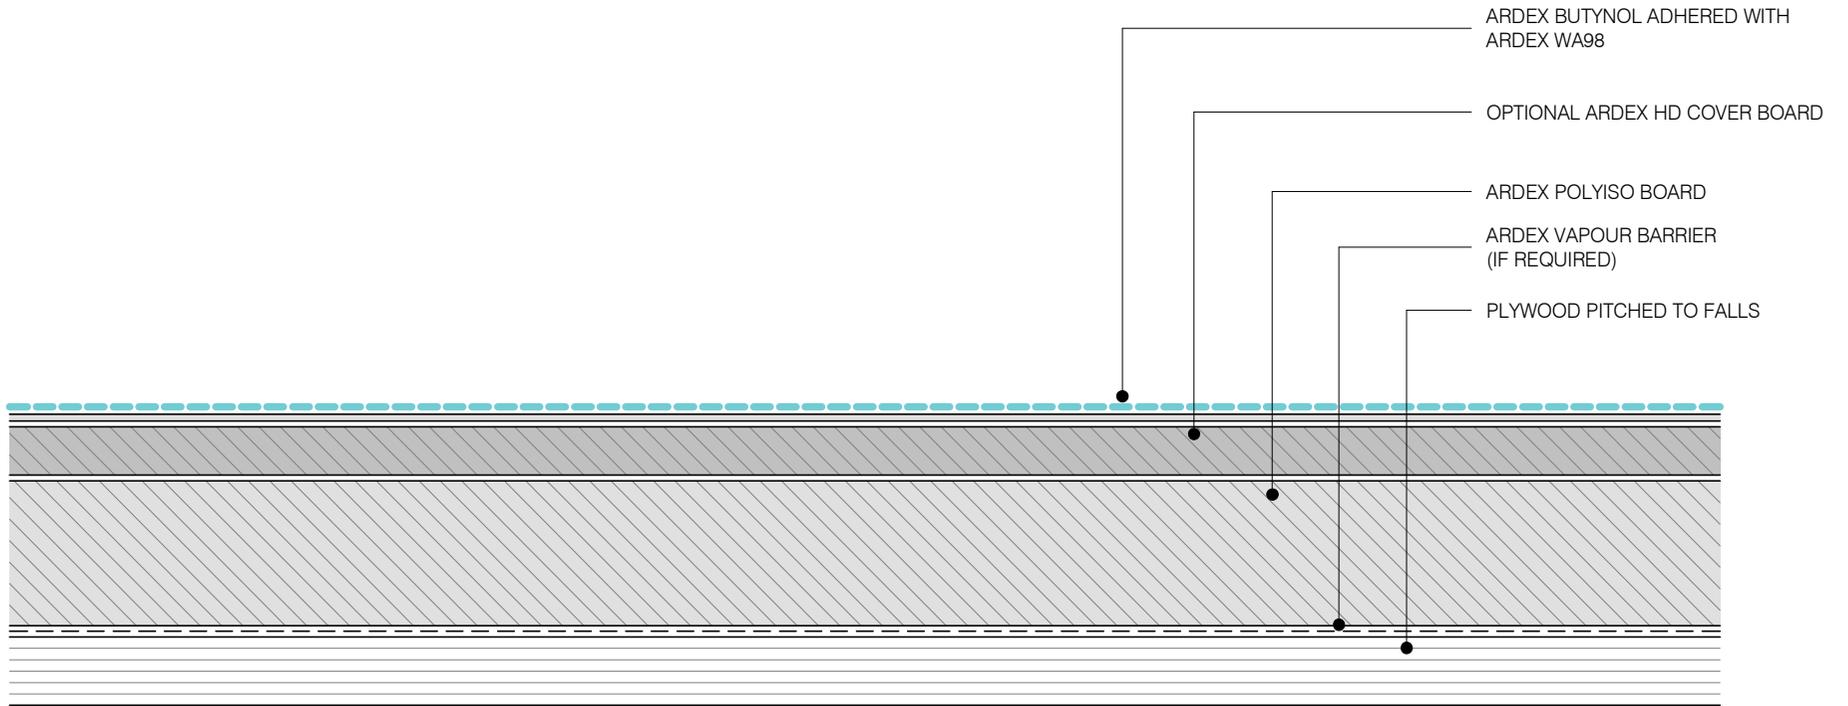

NOTE: FOR FASTENING OR FIXING PATTERN DEPENDENT ON WIND ZONE/R VALUES.
CONSULT WITH AN ARDEX REPRESENTATIVE

ARDEX BUTYNOL

WARM ROOF SYSTEM - PLYWOOD

SHEET TITLE

DWG NO. **AB-30**

DATE 05/04/2019

SCALE 1 : 2 @ A4



Disclaimer: Ardex makes every reasonable effort to ensure that the technical details, recommendations and other information contained in this drawing are accurate and represent our knowledge and experience at the time of design and publication. Ardex reserves the right to change the information without prior notice. Ardex provides the information in good faith with no representations or warranties (whether implied or otherwise), and will not be liable for any losses or damages, whether direct, indirect or consequential whatsoever, whether in contract, negligence or any other action, arising out of or in connection with the use, or inability to use, the information. It is your responsibility to ensure that our products are used only for the purposes for which they are intended and are used in accordance with any applicable specifications, guidelines, standards, codes of practice, regulations and laws. The supply of our products and services are also subject to certain terms, warranties and exclusions which are available on request.