

ARDEX WPM 240/247 OR ARDEX  
WPM 300 FOR DAMP/GREEN  
CONCRETE

ARDEX WPM 3000X DPM  
MEMBRANE

PRECAST CONCRETE WITH NO  
VOIDS  
BLOCKWORK WITH FLUSH FINISH  
TO DPM SIDE

ARDEX DRS 10 GC PROTECTION  
BOARD

ARDEX WPM 3000X DPM  
MEMBRANE

WATER STOP ARDEX WPM 1955

20mm ARDEX A 46 FILLET MINIMUM  
AT ALL INTERNAL JUNCTIONS

ARDEX WPM 3000X DPM  
UNDERFLASHING MINIMUM 300mm  
WIDE


100mm SLOTTED DRAIN WITH  
FILTER FABRIC MINIMUM FALL 1:200  
TO DRAINS

AGGREGATE AS SPECIFIED

MIN 75mm SITE CONCRETE OR  
COMPACTED HARDFILL OR SAND  
BLINDING AS PER ENGINEERS  
SPECIFICATION

HORIZONTAL DPC NOT COVERED  
BY ARDEX WARRANTY  
ARDEX RECOMMEND TAKING  
MEMBRANE UNDER ENTIRE SLAB  
FOR COMPLETE WATERPROOFING

20mm COMPACTED BASE

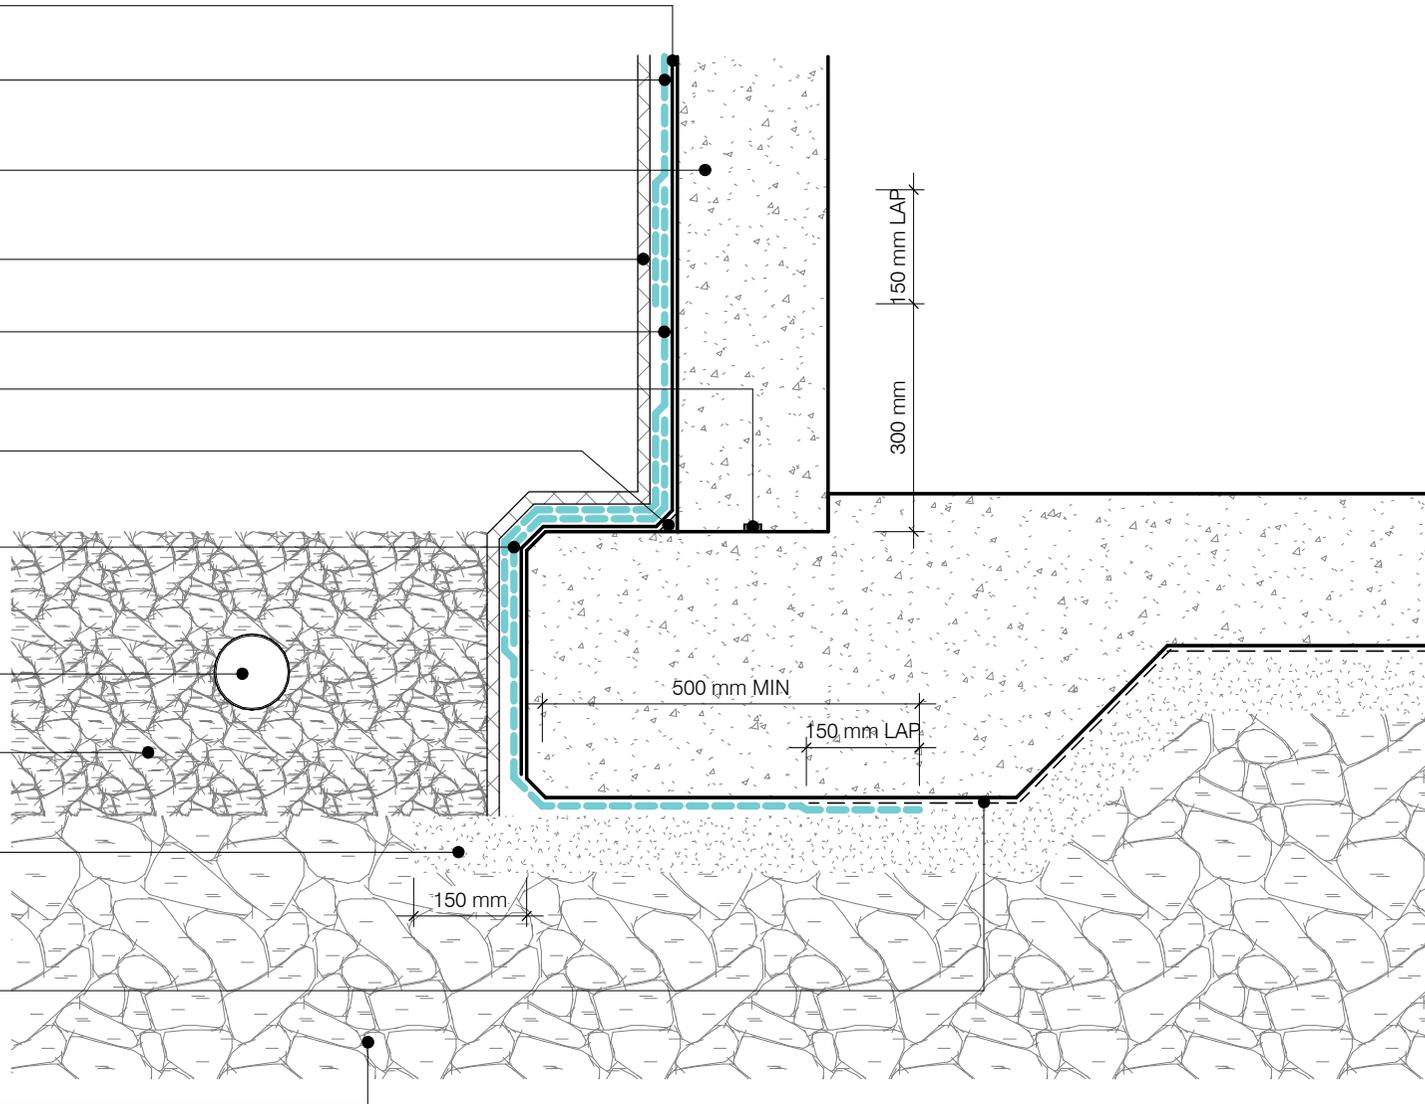

# WPM 3000X

## FOOTING JUNCTION STEP

DWG NO. **AS-02(X)**

DATE 04.11.19

SCALE @ 1 : 10



**Disclaimer:** Ardex makes every reasonable effort to ensure that the technical details, recommendations and other information contained in this drawing are accurate and represent our knowledge and experience at the time of design and publication. Ardex reserves the right to change the information without prior notice. Ardex provides the information in good faith with no representations or warranties (whether implied or otherwise), and will not be liable for any losses or damages (whether direct, indirect or consequential) whatsoever, whether in contract, negligence or any other action, arising out of or in connection with the use, or inability to use, the information. It is your responsibility to ensure that our products are used only for the purposes for which they are intended and are used in accordance with any applicable specifications, guidelines, standards, codes of practice, regulations and laws. The supply of our products and services are also subject to certain terms, warranties and exclusions which are available on request.