


**BALUSTRADE (TOP FIXED)
DETAIL - OPTION 2**

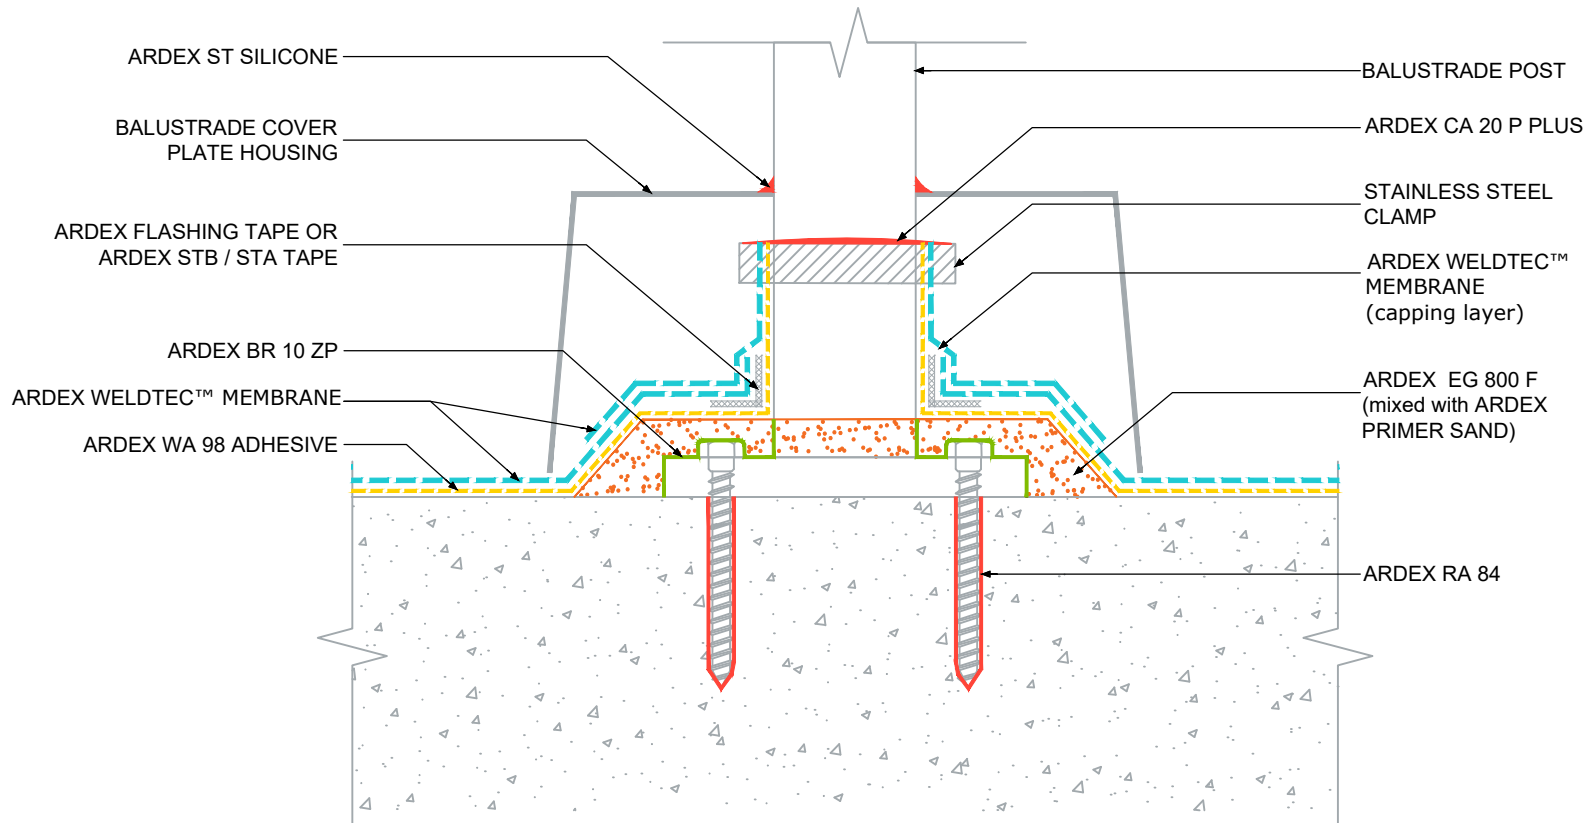

NOTES

NOTES section:
Apply ARDEX RA 84 into all pre-drilled holes before placement of baseplate fixings.

ARDEX BR 10 ZP to be applied to prepared steel base plates only. Prepared base plates must be primed with ARDEX EG 800 F only, and whilst wet apply mixed ARDEX EG 800 F / ARDEX PRIMER SAND.

ARDEX WELDTEC™ MEMBRANE excludes ARDEX WPM 715.



ARDEX AUSTRALIA
www.ardexaustralia.com

The technical details, recommendations & other information contained in this drawing is given in good faith & represents the best of our knowledge and experience at the time of design. It is your responsibility to ensure that our products are used correctly in accordance with any applicable Australian Standard, our instructions & recommendations are only for the uses they are intended. We also reserve the right to update information without prior notice to reflect our ongoing research and development program. Country specific recommendations, depending on local standards, codes of practice, building regulations and industry guidelines may effect specific installation recommendations. The supply of our products and services are also subject to certain terms, warranties & exclusions which are available to you on request

FILE NAME BALUSTRADE (TOP FIXED) DETAIL - OPTION 2

DRAWN 27/08/2024 by AD

CHECKED ADAM MCGLONE

SIZE A4

SCALE NTS

DRAWING D127