


**OVERFLOW PIPE DETAIL -
ARDEX WELDTEC™
MEMBRANE**

NOTES

ARDEX WELDTEC™
MEMBRANE excludes ARDEX
WPM 715.

The top surface fleece on the
ARDEX WELDTEC™
MEMBRANE must be carefully
removed prior to direct application
of ARDEX CA 20 P PLUS.

ARDEX CA 20 P PLUS must be
tooled (smeared) along top edge
of membrane to form contact with
both membrane and prepared
substrate.

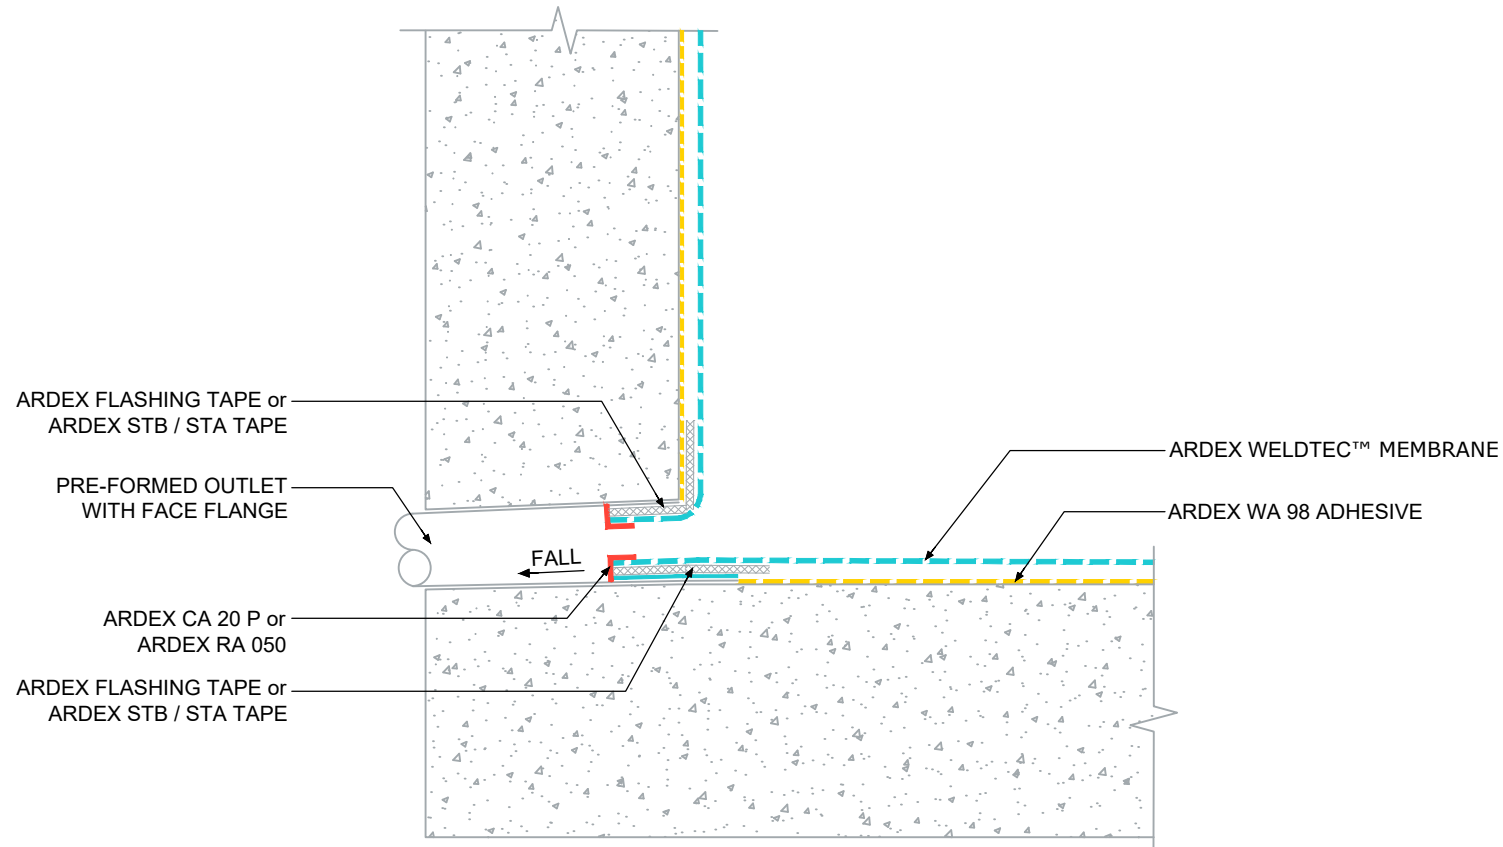

ARDEX AUSTRALIA
www.ardexaustralia.com

The technical details, recommendations & other information contained in this drawing is given in good faith & represents the best of our knowledge and experience at the time of design. It is your responsibility to ensure that our products are used used correctly in accordance with any applicable Australian Standard, our instructions & recommendations are only for the uses they are intended. We also reserve the right to update information without prior notice to reflect our ongoing research and development program. Country specific recommendations, depending on local standards, codes of practice, building regulations and industry guidelines may effect specific installation recommendations. The supply of our products and services are also subject to certain terms, warranties & exclusions which are available to you on request

FILE NAME OVERFLOW PIPE DETAIL - ARDEX
WELDTEC™ MEMBRANE

DRAWN 27/08/2024 by AD

CHECKED ADAM MCGLONE

SIZE A4

SCALE NTS

DRAWING D151