

**PERIMETER BALCONY
EDGE DETAIL - ARDEX
LIQUID MEMBRANE**

NOTES

ARDEX Membrane is not to block the weep hole(s) under any circumstance.

ARDEX PRIMER for ARDEX WPM 310 or ARDEX WPM 330 includes:

- ARDEX WPM 270
- ARDEX WPM 300

For this specific application, ARDEX UD 150 may only be installed over cured ARDEX Liquid Membranes such as:

- ARDEX WPM 909
- ARDEX WPM 002
- ARDEX WPM 155 Rapid Plus
- ARDEX WPM 130 Builders Express

Excludes ARDEX Liquid Membranes such as:

- ARDEX WPM 157
- ARDEX WPM 8' Series


ARDEX PRIMER for ARDEX LIQUID MEMBRANE will depend on specific membrane being applied. Please refer to the product data sheet at ardexaustralia.com.



ARDEX AUSTRALIA
www.ardexaustralia.com

SCALE NTS

DRAWING D159

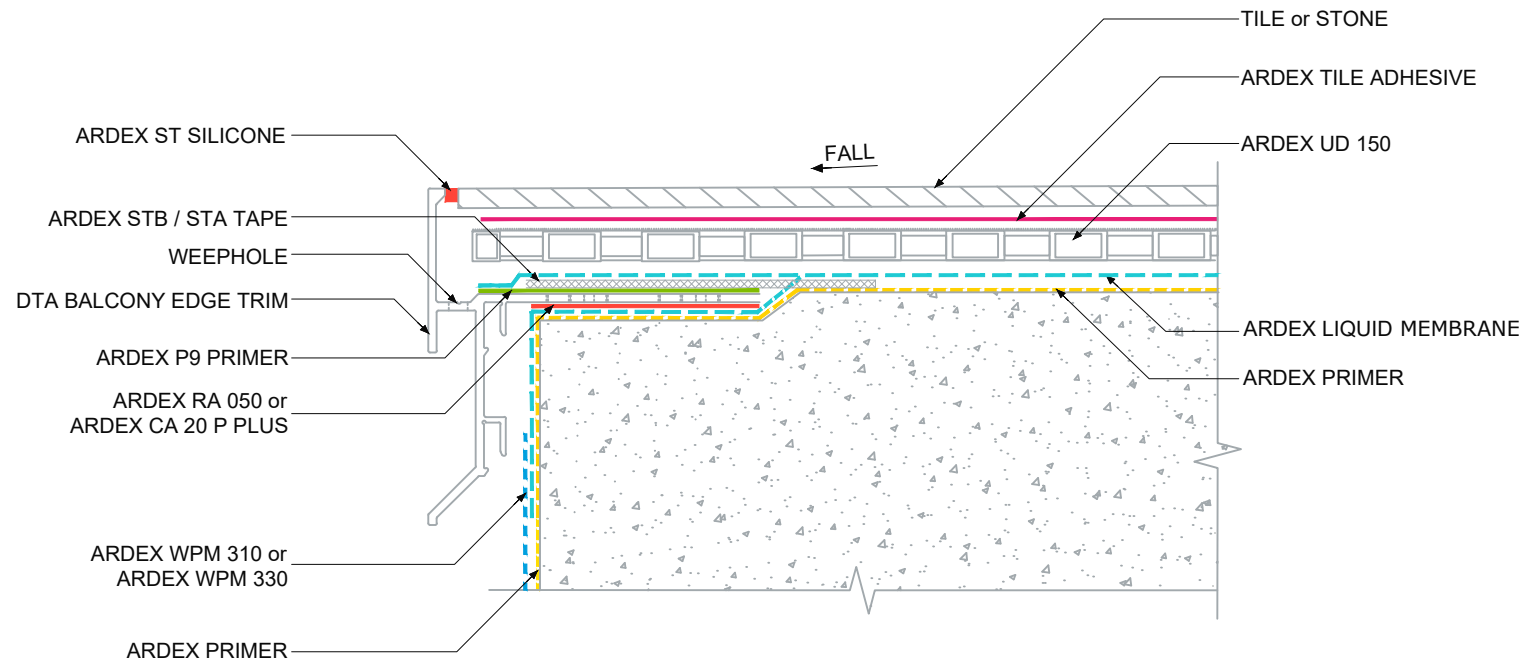

The technical details, recommendations & other information contained in this drawing is given in good faith & represents the best of our knowledge and experience at the time of design. It is your responsibility to ensure that our products are used used correctly in accordance with any applicable Australian Standard, our instructions & recommendations are only for the uses they are intended. We also reserve the right to update information without prior notice to reflect our ongoing research and development program. Country specific recommendations, depending on local standards, codes of practice, building regulations and industry guidelines may effect specific installation recommendations. The supply of our products and services are also subject to certain terms, warranties & exclusions which are available to you on request

FILE NAME PERIMETER BALCONY EDGE DETAIL - ARDEX LIQUID MEMBRANE

DRAWN 22/10/2024 by AD

CHECKED ADAM MCGLONE

SIZE A4