


**DRAINAGE CHANNEL WITH ARDEX WELDTEC MEMBRANE**

**NOTES**

ARDEX CA 750 ADHESIVE  
internal applications only.

ARDEX WA 98 ADHESIVE  
external applications only

For ARDEX WELDTEC™ MEMBRANE application, the ARDEX STB / STA Tape or ARDEX Flashing Tape must be installed onto the prepared substrate prior to contact adhesive being applied.

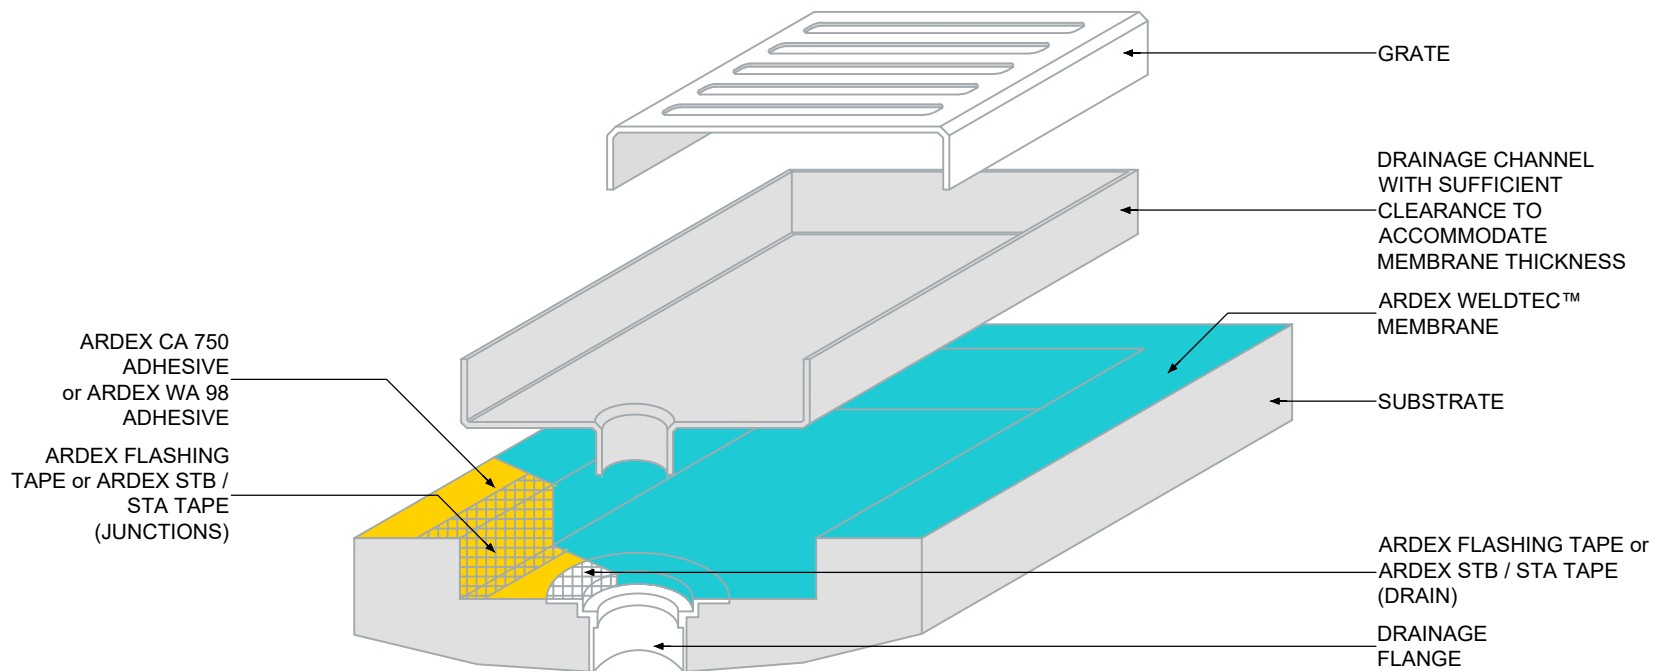

The technical details, recommendations & other information contained in this drawing is given in good faith & represents the best of our knowledge and experience at the time of design. It is your responsibility to ensure that our products are used used correctly in accordance with any applicable Australian Standard, our instructions & recommendations are only for the uses they are intended. We also reserve the right to update information without prior notice to reflect our ongoing research and development program. Country specific recommendations, depending on local standards, codes of practice, building regulations and industry guidelines may effect specific installation recommendations. The supply of our products and services are also subject to certain terms, warranties & exclusions which are available to you on request

FILE NAME	DRAINAGE CHANNEL WITH ARDEX WELDTEC MEMBRANE
DRAWN	22/01/2024 by AR
CHECKED	ADAM MCGLONE
SIZE	A4

<b>ARDEX AUSTRALIA</b>	
www.ardexaustralia.com	
SCALE	NTS
DRAWING	D56